


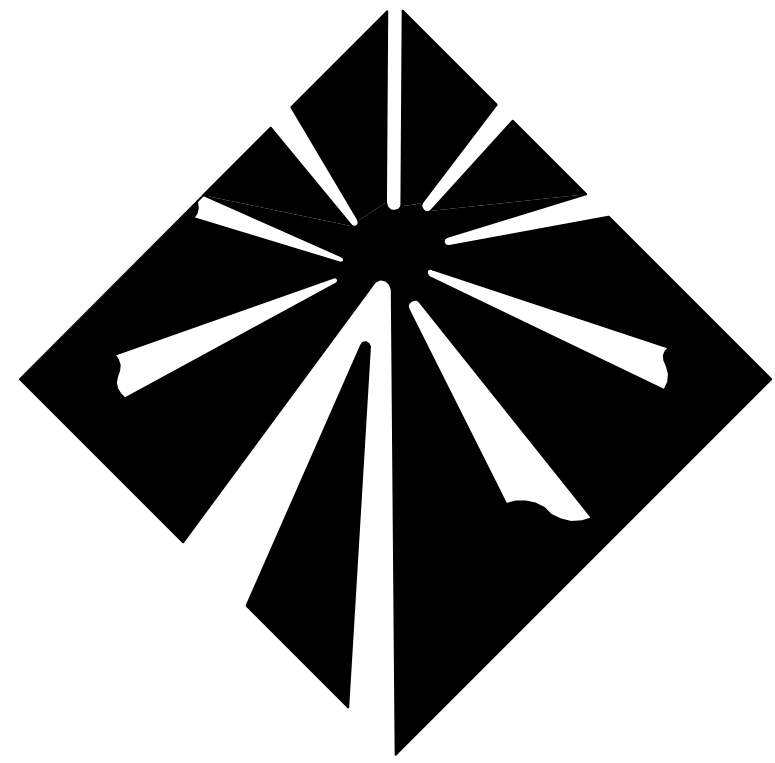

Milestone
COMMUNICATIONS

T-Mobile
T-MOBILE NORTHEAST LLC

SPECIAL USE PERMIT

TAX MAP 21-A-93A

DVP CHANCELLOR SUBSTATION

11100 GORDON ROAD

FREDERICKSBURG, VA 22407

COUNTY APPROVAL BLOCK

TAX MAP 21-A-93A





6600 Rockledge Drive, Suite 550
Bethesda, MD 20817
PHONE: (202)408-0960
FAX: (202)408-0961

SUBMITTALS

DATE	DESCRIPTION	REV.
11-21-16	ZONING REVIEW	
11-28-16	ZONING REVIEW	
04-24-17	ZONING REVIEW	
05-26-17	ZONING REVIEW	
06-12-17	ZONING	
08-15-17	ZONING	

SEAL:

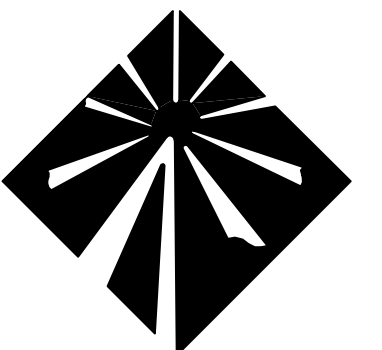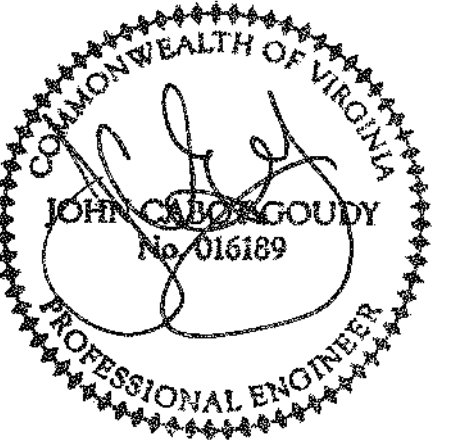

Milestone
COMMUNICATIONS

PROJECT NO: 1050.196
DESIGNER: M.A.
ENGINEER: M.M.

SCALE:



GRAPHIC SCALE IN INCHES

SPECIAL USE PERMIT

DVP CHANCELLOR
SUBSTATION
11100 GORDON ROAD
FREDERICKSBURG, VA 22407

TAX MAP 21-A-93A

TITLE:

TITLE SHEET

SHEET NUMBER:

T-1

- THE CONTRACTOR SHALL GIVE ALL NOTICES AND COMPLY WITH ALL LAWS, ORDINANCES, RULES, REGULATIONS AND LAWFUL ORDERS OF ANY PUBLIC AUTHORITY, MUNICIPAL AND UTILITY COMPANY SPECIFICATIONS, AND LOCAL AND STATE JURISDICTIONAL CODES BEARING ON THE PERFORMANCE OF THE WORK. THE WORK PERFORMED ON THE PROJECT AND THE MATERIALS INSTALLED SHALL BE IN STRICT ACCORDANCE WITH ALL APPLICABLE CODES, REGULATIONS AND ORDINANCES.
- THE ARCHITECT/ENGINEER HAS MADE EVERY EFFORT TO SET FORTH IN THE CONSTRUCTION AND CONTRACT DOCUMENTS THE COMPLETE SCOPE OF WORK. THE CONTRACTOR BIDDING THE JOB IS NEVERTHELESS CAUTIONED THAT MINOR OMISSIONS OR ERRORS IN THE DRAWINGS AND OR SPECIFICATIONS SHALL NOT EXCUSE SAID CONTRACTOR FROM COMPLETING THE PROJECT AND IMPROVEMENTS IN ACCORDANCE WITH THE INTENT OF THESE DOCUMENTS.
- THE CONTRACTOR OR BIDDER SHALL BEAR THE RESPONSIBILITY OF NOTIFYING (IN WRITING) THE CONSTRUCTION MANAGER OF ANY CONFLICTS, ERRORS, OR OMISSIONS PRIOR TO THE SUBMISSION OF CONTRACTOR'S PROPOSAL OR PERFORMANCE OF WORK. IN THE EVENT OF DISCREPANCIES THE CONTRACTOR SHALL PRICE THE MORE COSTLY OR EXTENSIVE WORK, UNLESS DIRECTED IN WRITING OTHERWISE.
- THE SCOPE OF WORK SHALL INCLUDE FURNISHING ALL MATERIALS, EQUIPMENT, LABOR AND ALL OTHER MATERIALS AND LABOR DEEMED NECESSARY TO COMPLETE THE WORK/PROJECT AS DESCRIBED HEREIN.
- THE CONTRACTOR SHALL VISIT THE JOB SITE PRIOR TO THE SUBMISSION OF BIDS OR PERFORMING WORK TO FAMILIARIZE HIMSELF WITH THE FIELD CONDITIONS AND TO VERIFY THAT THE PROJECT CAN BE CONSTRUCTED IN ACCORDANCE WITH THE CONTRACT DOCUMENTS.
- THE CONTRACTOR SHALL OBTAIN AUTHORIZATION TO PROCEED WITH CONSTRUCTION PRIOR TO STARTING WORK ON ANY ITEM NOT CLEARLY DEFINED BY THE CONSTRUCTION DRAWING/CONTRACT DOCUMENTS.
- THE CONTRACTOR SHALL INSTALL ALL EQUIPMENT AND MATERIALS ACCORDING TO THE MANUFACTURER'S/VENDOR'S SPECIFICATION UNLESS NOTED OTHERWISE OR WHERE LOCAL CODES OR ORDINANCES TAKE PRECEDENCE.
- THE CONTRACTOR SHALL PROVIDE A FULL SET OF CONSTRUCTION DOCUMENTS AT THE SITE UPDATED WITH THE LATEST REVISIONS AND ADDENDA OR CLARIFICATIONS AVAILABLE FOR THE USE BY ALL PERSONNEL INVOLVED WITH THE PROJECT.
- THE CONTRACTOR SHALL SUPERVISE AND DIRECT THE PROJECT DESCRIBED HEREIN. THE CONTRACTOR SHALL BE SOLELY RESPONSIBLE FOR ALL CONSTRUCTION MEANS, METHODS, TECHNIQUES, SEQUENCES AND PROCEDURES AND FOR COORDINATING ALL PORTIONS OF THE WORK UNDER THE CONTRACT.
- THE CONTRACTOR SHALL BE RESPONSIBLE FOR OBTAINING ALL PERMITS AND INSPECTIONS WHICH MAY BE REQUIRED FOR THE BY THE ARCHITECT/ENGINEER, THE STATE, COUNTY OR LOCAL GOVERNMENT AUTHORITY.
- THE CONTRACTOR SHALL MAKE NECESSARY PROVISIONS TO PROTECT EXISTING IMPROVEMENTS, EASEMENTS, PAVING, CURBING, ETC. DURING CONSTRUCTION. UPON COMPLETION OF WORK, THE CONTRACTOR SHALL REPAIR ANY DAMAGE THAT MAY HAVE OCCURRED DUE TO CONSTRUCTION ON OR ABOUT THE PROPERTY.
- THE CONTRACTOR SHALL KEEP THE GENERAL WORK AREA CLEAN AND HAZARD FREE DURING CONSTRUCTION AND DISPOSE OF ALL DIRT, DEBRIS, RUBBISH AND REMOVE EQUIPMENT NOT SPECIFIED AS REMAINING ON THE PROPERTY. PREMISES SHALL BE LEFT IN CLEAN CONDITION AND FREE FROM PAINT SPOTS, DUST, OR SMUDGES OF ANY NATURE.
- THE CONTRACTOR SHALL COMPLY WITH ALL OSHA REQUIREMENTS AS THEY APPLY TO THIS PROJECT.
- THE CONTRACTOR SHALL NOTIFY THE CONSTRUCTION MANAGER WHERE A CONFLICT OCCURS ON ANY OF THE CONTRACT DOCUMENTS. THE CONTRACTOR IS NOT TO ORDER MATERIAL OR CONSTRUCT ANY PORTION OF THE WORK THAT IS IN CONFLICT UNTIL THE CONFLICT IS RESOLVED BY THE CONSTRUCTION MANAGER.
- THE CONTRACTOR SHALL VERIFY ALL DIMENSIONS, ELEVATIONS, PROPERTY LINES, ETC. ON THE PROJECT.

APPROVALS

MILESTONE COMMUNICATIONS:


NAME DATE

PROPERTY OWNER:

NAME DATE

VICINITY MAP

DIRECTIONS:
FROM 12110 SUNSET HILLS ROAD RESTON, VA.: HEAD EAST ON VA-675/SUNSET HILLS RD. TURN RIGHT ONTO THE RAMP TO RESTON PARKWAY. TAKE RAMP RIGHT FOR VA-267 TOLL EAST TOWARD WASHINGTON. TAKE EXIT 18A RIGHT FOR I-495 SOUTH TOWARD RICHMOND. TAKE EXIT 57A RIGHT FOR I-95 S TOWARD RICHMOND. AT EXIT 130B TAKE RAMP RIGHT FOR VA-3 WEST TOWARD CULPEPER. TURN LEFT ONTO GORDON ROAD. GO APPROXIMATELY 2.4 MILES. SITE WILL BE ON THE RIGHT.

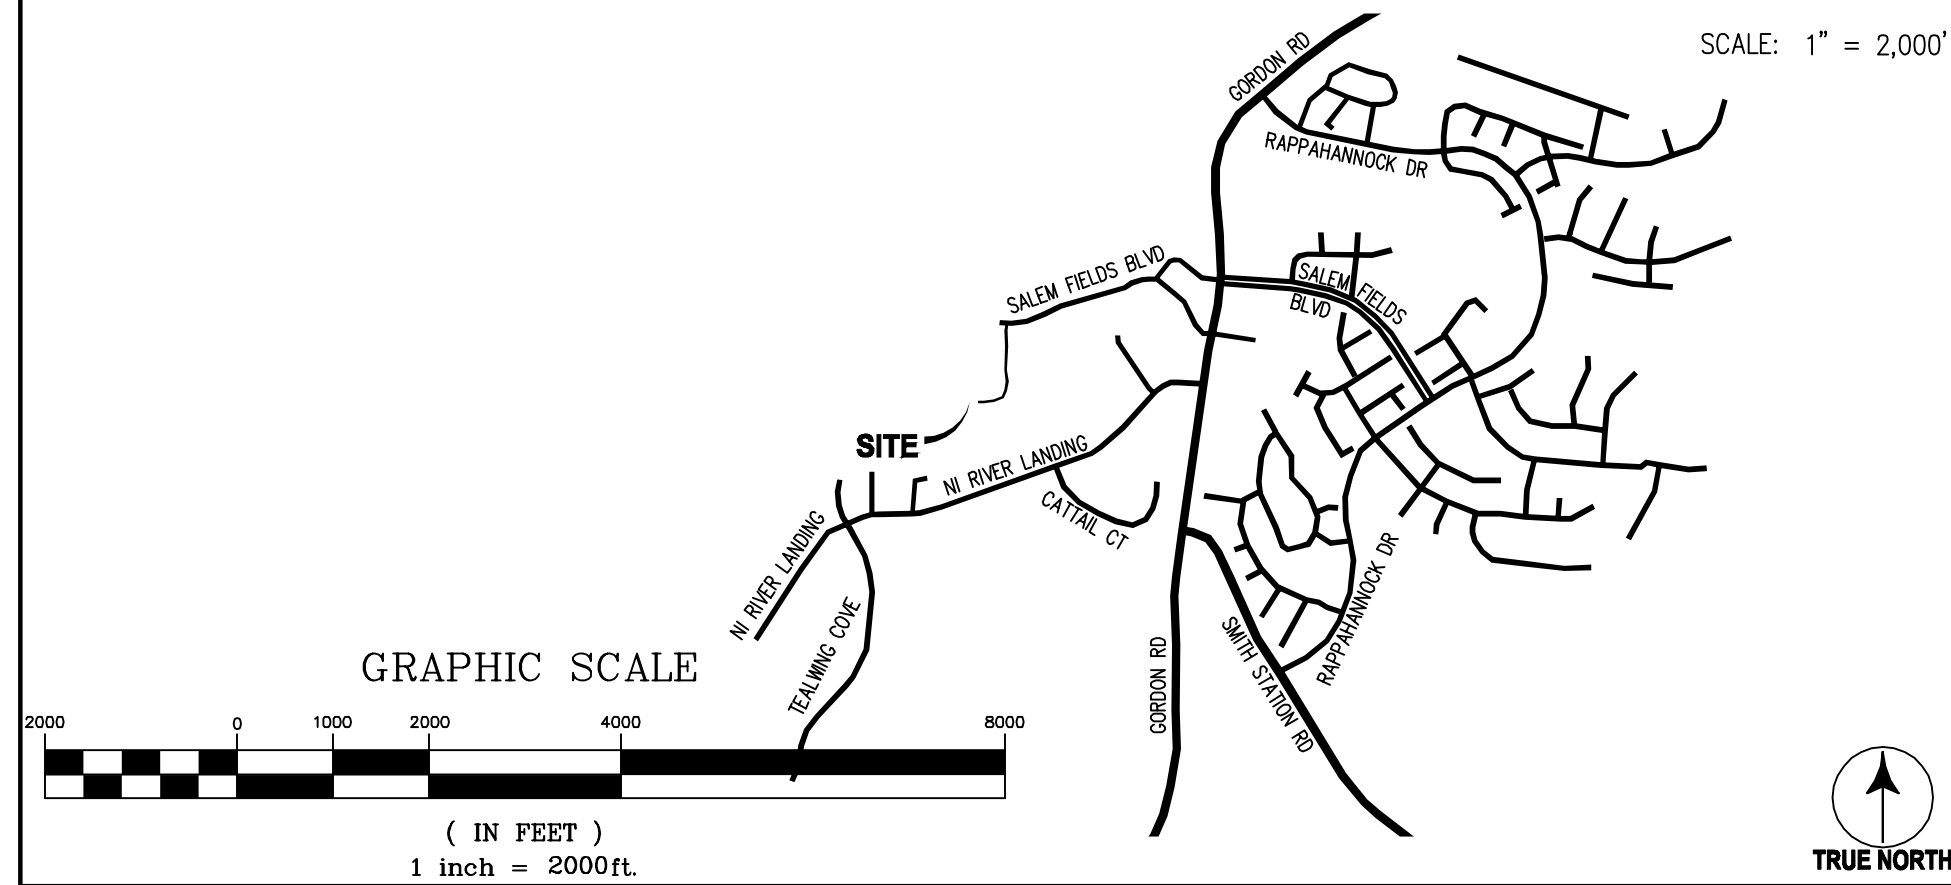

SYMBOLS AND ABBREVIATIONS

ADJ	ADJUSTABLE	MECH	MECHANICAL	⬆	SPOT ELEVATION
APPROX	APPROXIMATE	MFR	MANUFACTURER	⊕	CENTERLINE
CAB	CABINET	MGB	MAIN GROUND BAR	⊕	PLATE
CLC	CEILING	MIN	MINIMUM	No. SHT	DETAIL NUMBER SHEET NUMBER
CONC	CONCRETE	MTL	METAL	⊕	GROUND WIRE
CONT	CONTINUOUS	NIC	NOT IN CONTRACT	⊕	ANTENNA
CJ	CONSTRUCTION JOINT	NTS	NOT TO SCALE	⊕	CALL MISS UTILITY
DIA	DIAMETER	OC	ON CENTER	⊕	3 WORKING DAYS PRIOR TO DIGGING
DWG	DRAWING	OPP	OPPOSITE	⊕	SAFETY PRECAUTIONS SHALL BE IMPLEMENTED BY
EGB	EQUIPMENT GROUND BAR	SF	SQUARE FOOT	⊕	CONTRACTOR(S) AT ALL TRENCHING IN ACCORDANCE WITH
EA	EACH	SHT	SHEET	⊕	CURRENT OSHA STANDARDS
ELEC	ELECTRICAL	SIM	SIMILAR	⊕	
EL	ELEVATION	SS	STAINLESS STEEL	⊕	
EQ	EQUAL	STL	STEEL	⊕	
EQUIP	EQUIPMENT	TOC	TOP OF CONCRETE	⊕	
EXT	EXTERIOR	TOM	TOP OF MASONRY	⊕	
FF	FINISHED FLOOR	TOS	TOP OF STEEL	⊕	
GA	GAGE	TYP	TYPICAL	⊕	
GALV	GALVANIZED	VIF	VERIFY IN FIELD	⊕	
GB	GROUND BAR	UON	UNLESS OTHERWISE NOTED	⊕	
GC	GENERAL CONTRACTOR	WWF	WELDED WIRE FABRIC	⊕	
GRND	GROUND	W/	WITH	⊕	
LG	LONG	&	AND	⊕	
LLH	LONG LEG HORIZONTAL	⊕	AT	⊕	
MAX	MAXIMUM	⊕		⊕	

SHEET INDEX

- T-1 TITLE SHEET
- Z-1 SITE PLAN
- Z-2 EROSION AND SEDIMENT CONTROL PLAN AND DETAILS
- Z-2A ENLARGED EROSION AND SEDIMENT CONTROL PLANS
- Z-3 COMPOUND PLAN
- Z-4 MONOPOLE ELEVATION
- Z-5 T-MOBILE ANTENNA LAYOUT, DETAILS AND SCHEDULE
- Z-6 T-MOBILE EQUIPMENT DETAILS
- Z-7 SITE DETAILS
- Z-8 TREE REMOVAL PLAN AND LANDSCAPING PLAN "A"
- Z-9 LANDSCAPING PLAN "B" AND DETAILS
- Z-10 MONOPOLE CLEARANCE PLAN AND PROFILES

PROJECT DESCRIPTION

SCOPE OF WORK:

- INSTALL EROSION AND SEDIMENT CONTROLS.
- INSTALL CONSTRUCTION ACCESS ROAD TO THE COMPOUND.
- INSTALL A NEW 150'-0" MONOPOLE FOUNDATION AND MONOPOLE.
- INSTALL EQUIPMENT PADS AND CARRIER EQUIPMENT.
- INSTALL TELEPHONE AND ELECTRIC SERVICE FROM EXISTING DEMARCATION POINTS.
- INSTALL COMPOUND SITE IMPROVEMENTS.
- INSTALL CARRIER PANEL ANTENNAS ON THE MONOPOLE.
- INSTALL CARRIER RF CABLES INSIDE THE MONOPOLE.


PROJECT INFORMATION

THIS PROJECT IS FOR THE CONSTRUCTION OF A 160' MONOPOLE AND A 74' x 35' EQUIPMENT COMPOUND

PROPERTY OWNER: VIRGINIA ELECTRIC AND POWER COMPANY
2400 GRAYLAND AVENUE
RICHMOND, VA 23220
ROBERT CAPEHART
804-771-3295

APPLICANT: MILESTONE COMMUNICATIONS
12110 SUNSET HILLS ROAD, SUITE 100
RESTON, VA 20190
MR. LEN FORKAS
703-620-2555 EXT. 104


LATITUDE: N 38° 15' 40.829"
LONGITUDE: W 77° 35' 20.385"
GROUND ELEVATION: 311.6' AMSL
JURISDICTION: SPOTSYLVANIA COUNTY
PARCEL ID: 21-A-93A
CURRENT ZONING: RU
USE: DOMINION SUBSTATION/TELECOMMUNICATIONS

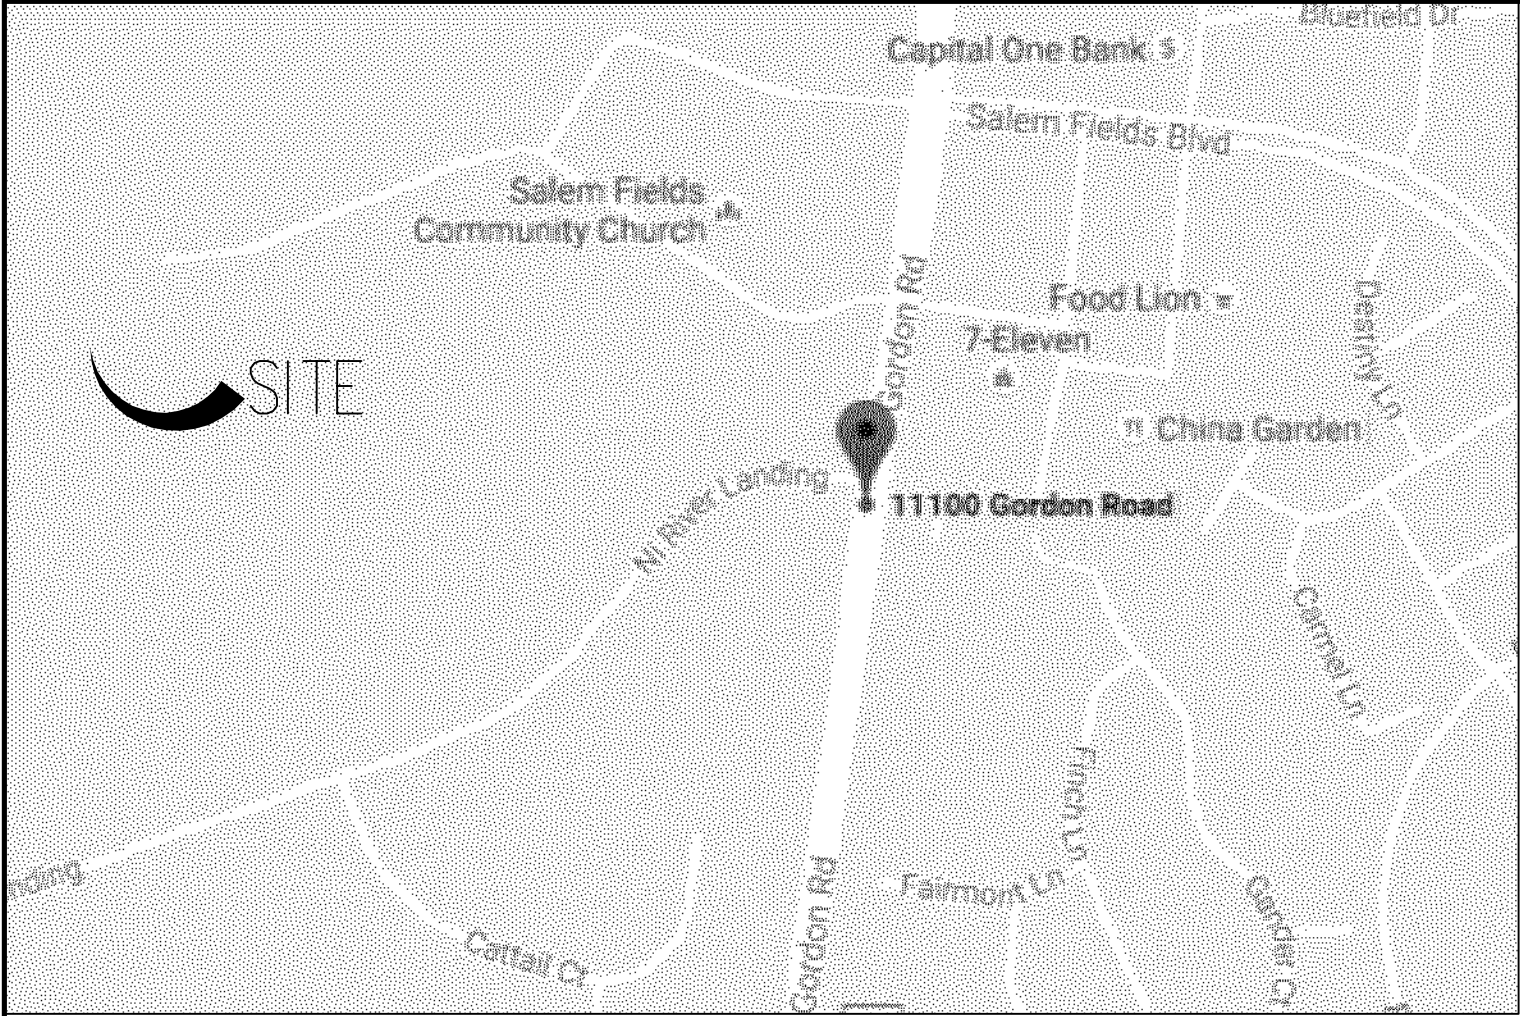

AREA MAP
SCALE: 1"= 500'

SITE PLAN NOTES

1. SITE NAME: DVP CHANCELLOR SUBSTATION
2. THIS IS NOT A BOUNDARY SURVEY AND IS NOT TO BE USED FOR THE TRANSFER OF PROPERTY.
3. THE SUBJECT PARCEL INFORMATION:
OWNER: VIRGINIA ELECTRIC AND POWER COMPANY
PREMISES ADDRESS: 11100 GORDON ROAD
FREDERICKSBURG, VA 22407
MAILING ADDRESS: 2400 GRAYLAND AVE.
RICHMOND, VA 23220
COUNTY: SPOTSYLVANIA COUNTY
PARCEL ID (PIN): 21-A-93A
ZONING: RU
4. THE RECORDED REFERENCES FOR THE SUBJECT PARCEL ARE AS FOLLOWS:
DEED BOOK 1742, PAGE 713
AREA: 13.624 AC
5. THE DATUM'S ARE NAD 83 AND NAVD 88, AND THE BEARING BASE IS STATE GRID.
6. NO UNDERGROUND UTILITIES HAVE BEEN LOCATED, THE PRESENCE OF ANY SUCH UTILITIES MUST BE CONFIRMED BY THE CONTRACTOR BEFORE CONSTRUCTION.
7. NO WETLANDS HAVE BEEN DEFINED AND ANY AREAS SHOWN AS MARSH, PONDS OR DITCHES ARE DONE SO FROM VISIBLE SURFACE FEATURES AND IN NO WAY CONSTITUTE A DEFINED WETLAND.
8. THE FLOOD ZONE OF THE PROPOSED MONOPOLE IS AS FOLLOWS: FLOOD ZONE X, AREA OF MINIMUM FLOODING: SOURCE, FEMA FLOOD MAP FOR SPOTSYLVANIA COUNTY, VA. COMMUNITY PANEL NUMBER 510308 0075C. REVISED, FEBRUARY 18, 1998.
9. A TITLE REPORT WAS FURNISHED FOR THIS SURVEY ON AUGUST 18, 2016, BY CAMDEN TITLE & SETTLEMENT COMPANY, INC.
10. THE DATA COLLECTED AND SHOWN ON THIS DRAWING ARE FOR THE PURPOSES OF CONSTRUCTION OF A CELLULAR MONOPOLE, ANY NECESSARY ANCILLARY EQUIPMENT AND ALL APPROPRIATE EASEMENTS.
11. NO UNRECORDED EASEMENTS ARE SHOWN ON THIS SURVEY AND IT IS POSSIBLE THAT SUCH EASEMENTS IMPACT THE SITE.
12. THIS PROPERTY IS SUBJECT TO ALL MATTERS OF PUBLIC RECORD.
13. THE LOCATION OF THE PROPOSED MONOPOLE IS AS FOLLOWS; THE VALUES LISTED BELOW ARE WITHIN ±50' HORIZONTAL AND ±20' VERTICAL.
LATITUDE: N 38° 15' 40.830"
LONGITUDE: W 77° 35' 20.373"
GROUND ELEVATION: 311.6' AT BASE
14. PROPERTY LIES WITHIN A RESERVOIR PROTECTION OVERLAY DISTRICT.
15. PROPERTY WILL BE VISITED APPROXIMATELY 5 TIMES PER MONTH AT FULL CAPACITY.
16. THERE ARE NO KNOWN HISTORIC BUILDINGS, FEATURES OR BURIAL SITES ON THE PROPERTY.
17. FOR PURPOSE OF THE FALL ZONE DISTANCE, AS SHOWN HEREIN, THE APPLICANT REQUIRES A WAIVER TO COUNTY ORDINANCE SECTION 23-7A.4.1.2.(A)."

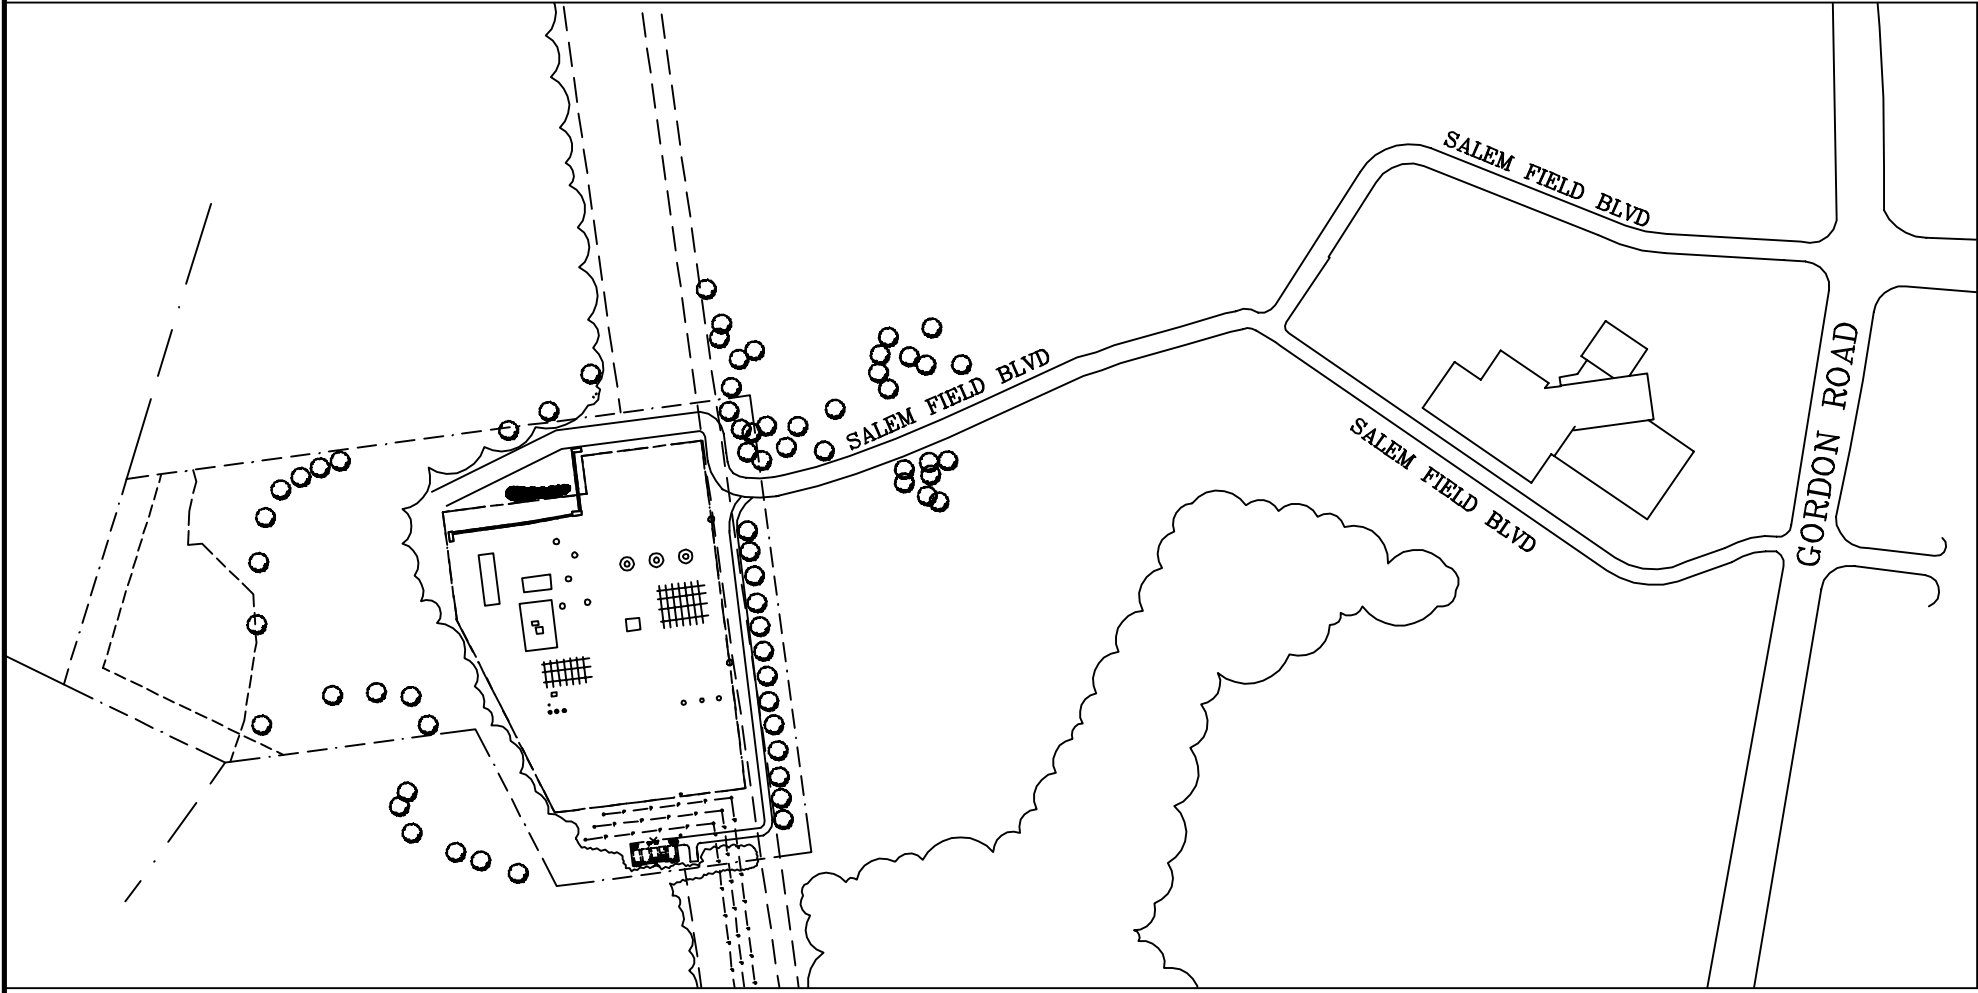

KEY PLAN
SCALE: 1"= 300'

- LEGEND
- FOUND PROPERTY CORNER
 - △ BENCH MARKS
 - UTILITY POLE
 - SIGN
 - ☆ LIGHT POLE
 - TELEPHONE PEDESTAL
 - INDIVIDUAL TREE - DECIDUOUS

- LINE TYPES
- BOUNDARY LINE - PARENT PARCEL
 - RIGHT OF WAY BOUNDARY
 - EDGE OF ASPHALT
 - EDGE OF CONCRETE
 - FENCE LINE - CHAIN
 - 1' CONTOUR LINE
 - 5' CONTOUR LINE
 - TREE OR VEGETATION LINE

MONOPOLE SETBACKS		
	PROPOSED	REQUIRED
FRONT YARD (EAST)	±243.1'	172.5'
REAR YARD (WEST)	±159.4'	172.5'
SIDE YARD (NORTH)	±706.0'	172.5'
SIDE YARD (SOUTH)	±14.0'	172.5'
CLOSEST OFF SITE RESIDENCE	±664.0'	N/A
CLOSEST OFF SITE ROAD	±747.5'	N/A
SALEM FIELDS BLVD X GORDON RD	±1866.4'	N/A

COUNTY APPROVAL BLOCK

TAX MAP 21-A-93A




6600 Rockledge Drive, Suite 550
Bethesda, MD 20817
PHONE: (202)408-0960
FAX: (202)408-0961

SUBMITTALS

DATE	DESCRIPTION	REV.
11-21-16	ZONING REVIEW	
11-28-16	ZONING REVIEW	
04-24-17	ZONING REVIEW	
05-26-17	ZONING REVIEW	
06-12-17	ZONING	
08-15-17	ZONING	

SEAL:

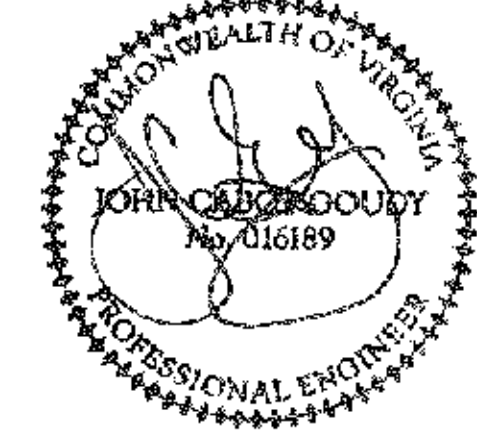

PROJECT NO: 1050.196
DESIGNER: R.S.
ENGINEER: M.M.

SCALE:
0 1/2 1
GRAPHIC SCALE IN INCHES

SPECIAL USE PERMIT
DVP CHANCELLOR
SUBSTATION
11100 GORDON ROAD
FREDERICKSBURG, VA 22407





TAX MAP 21-A-93A

TITLE:

SITE PLAN

SHEET NUMBER:

Z-1

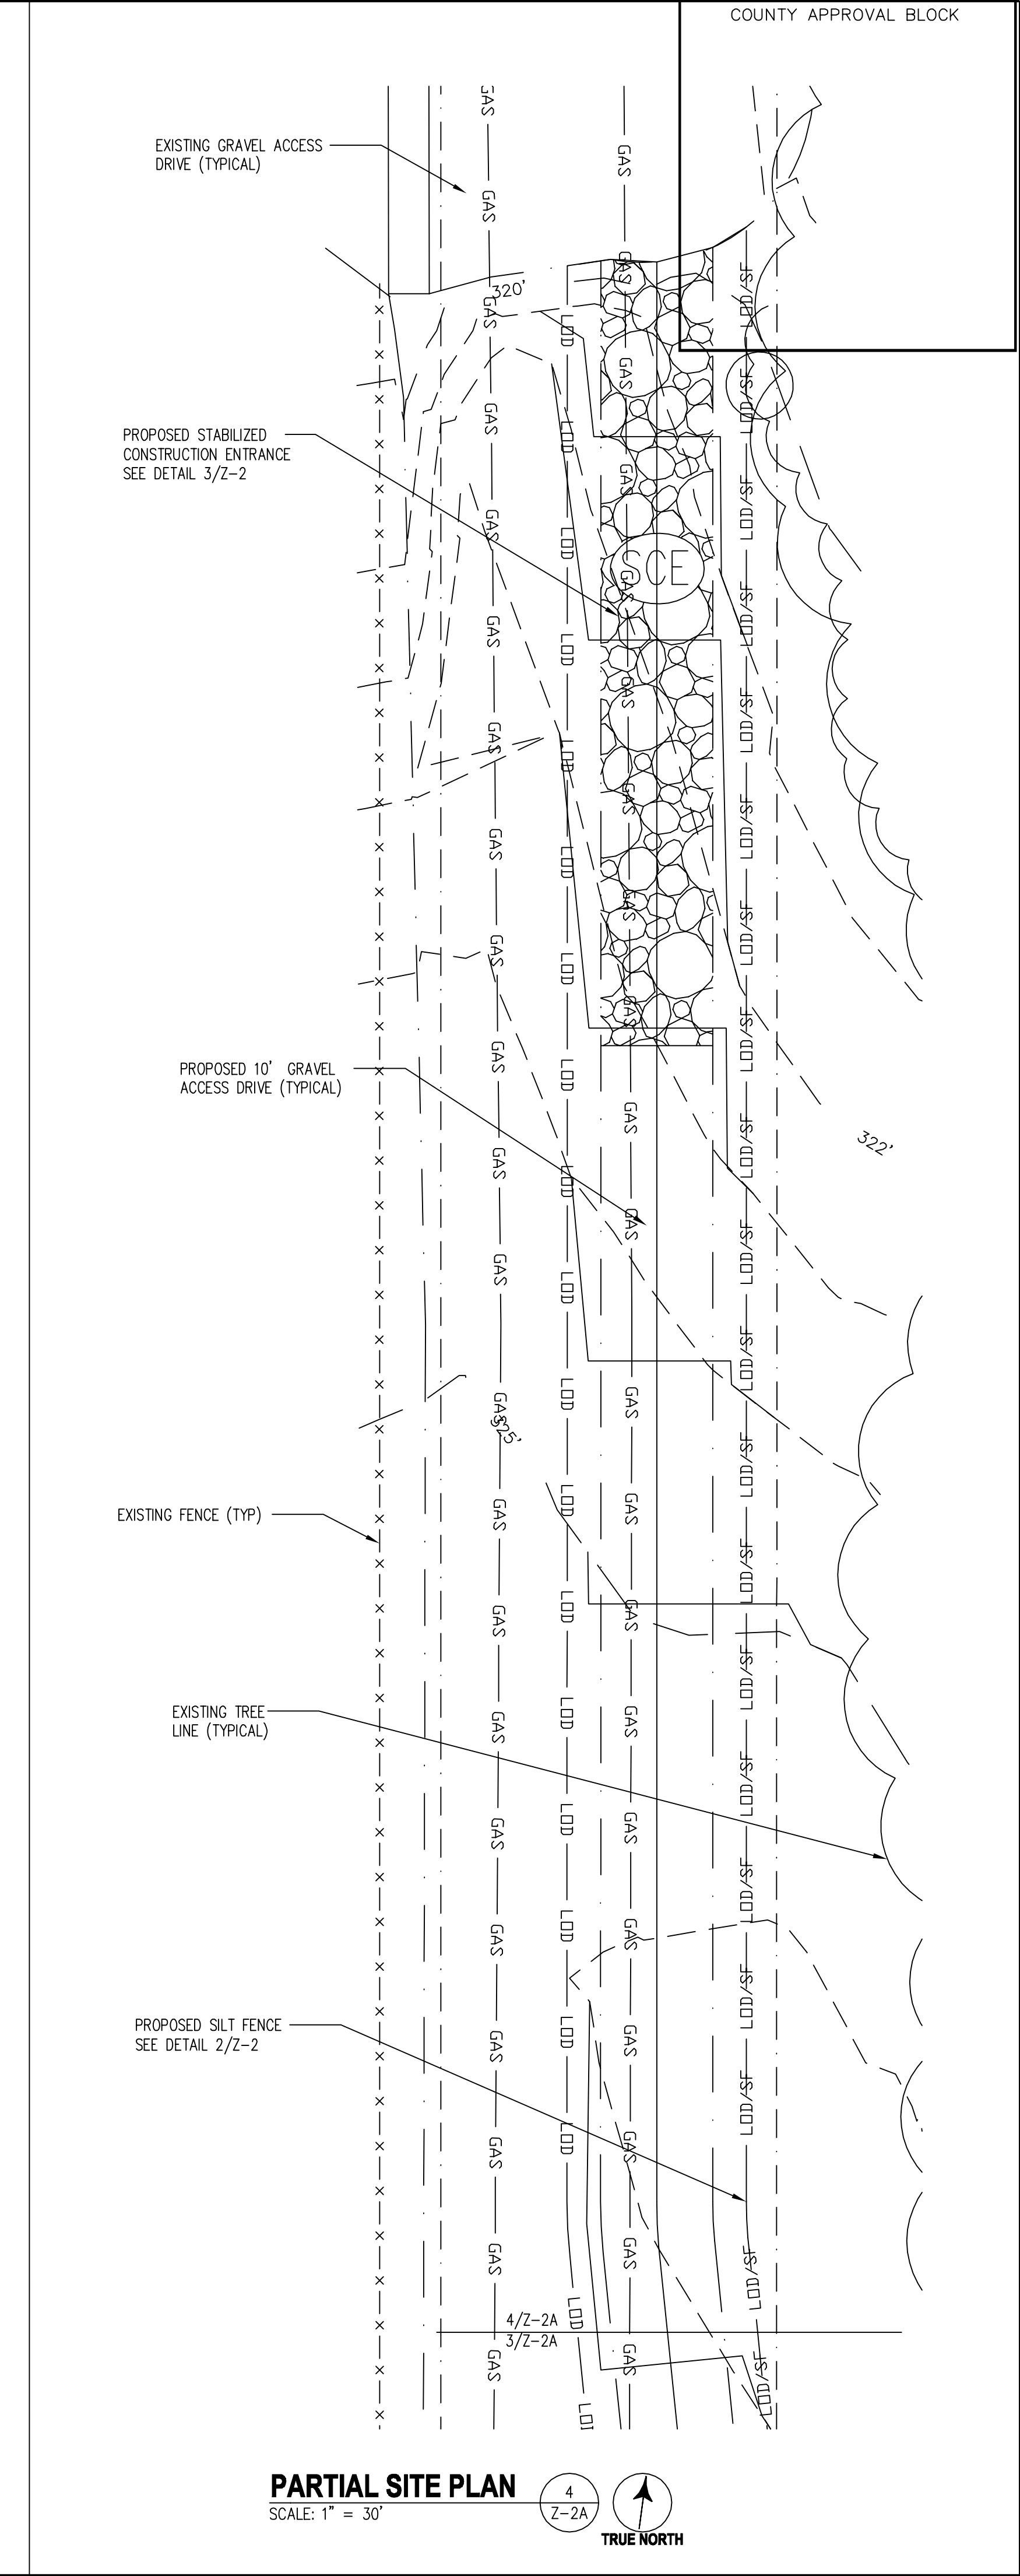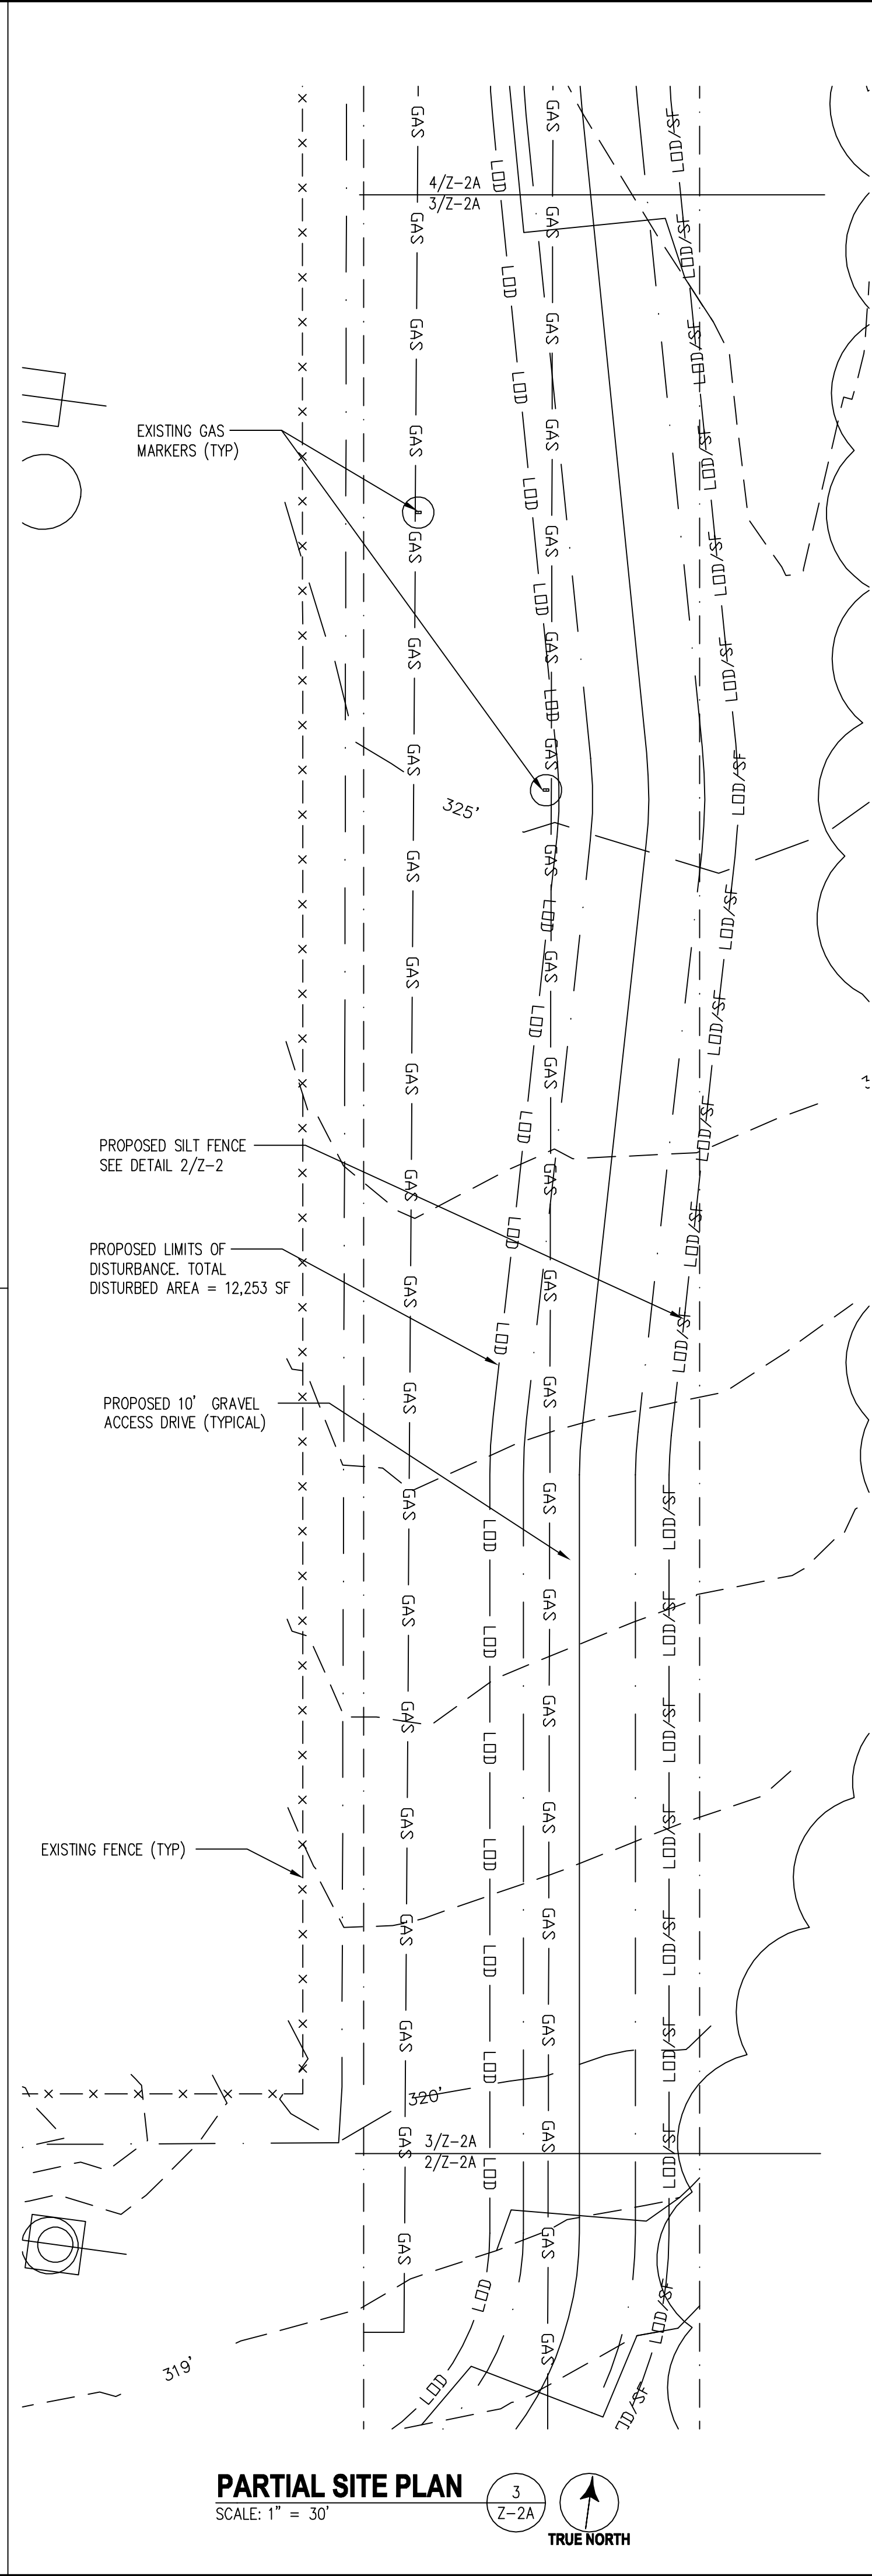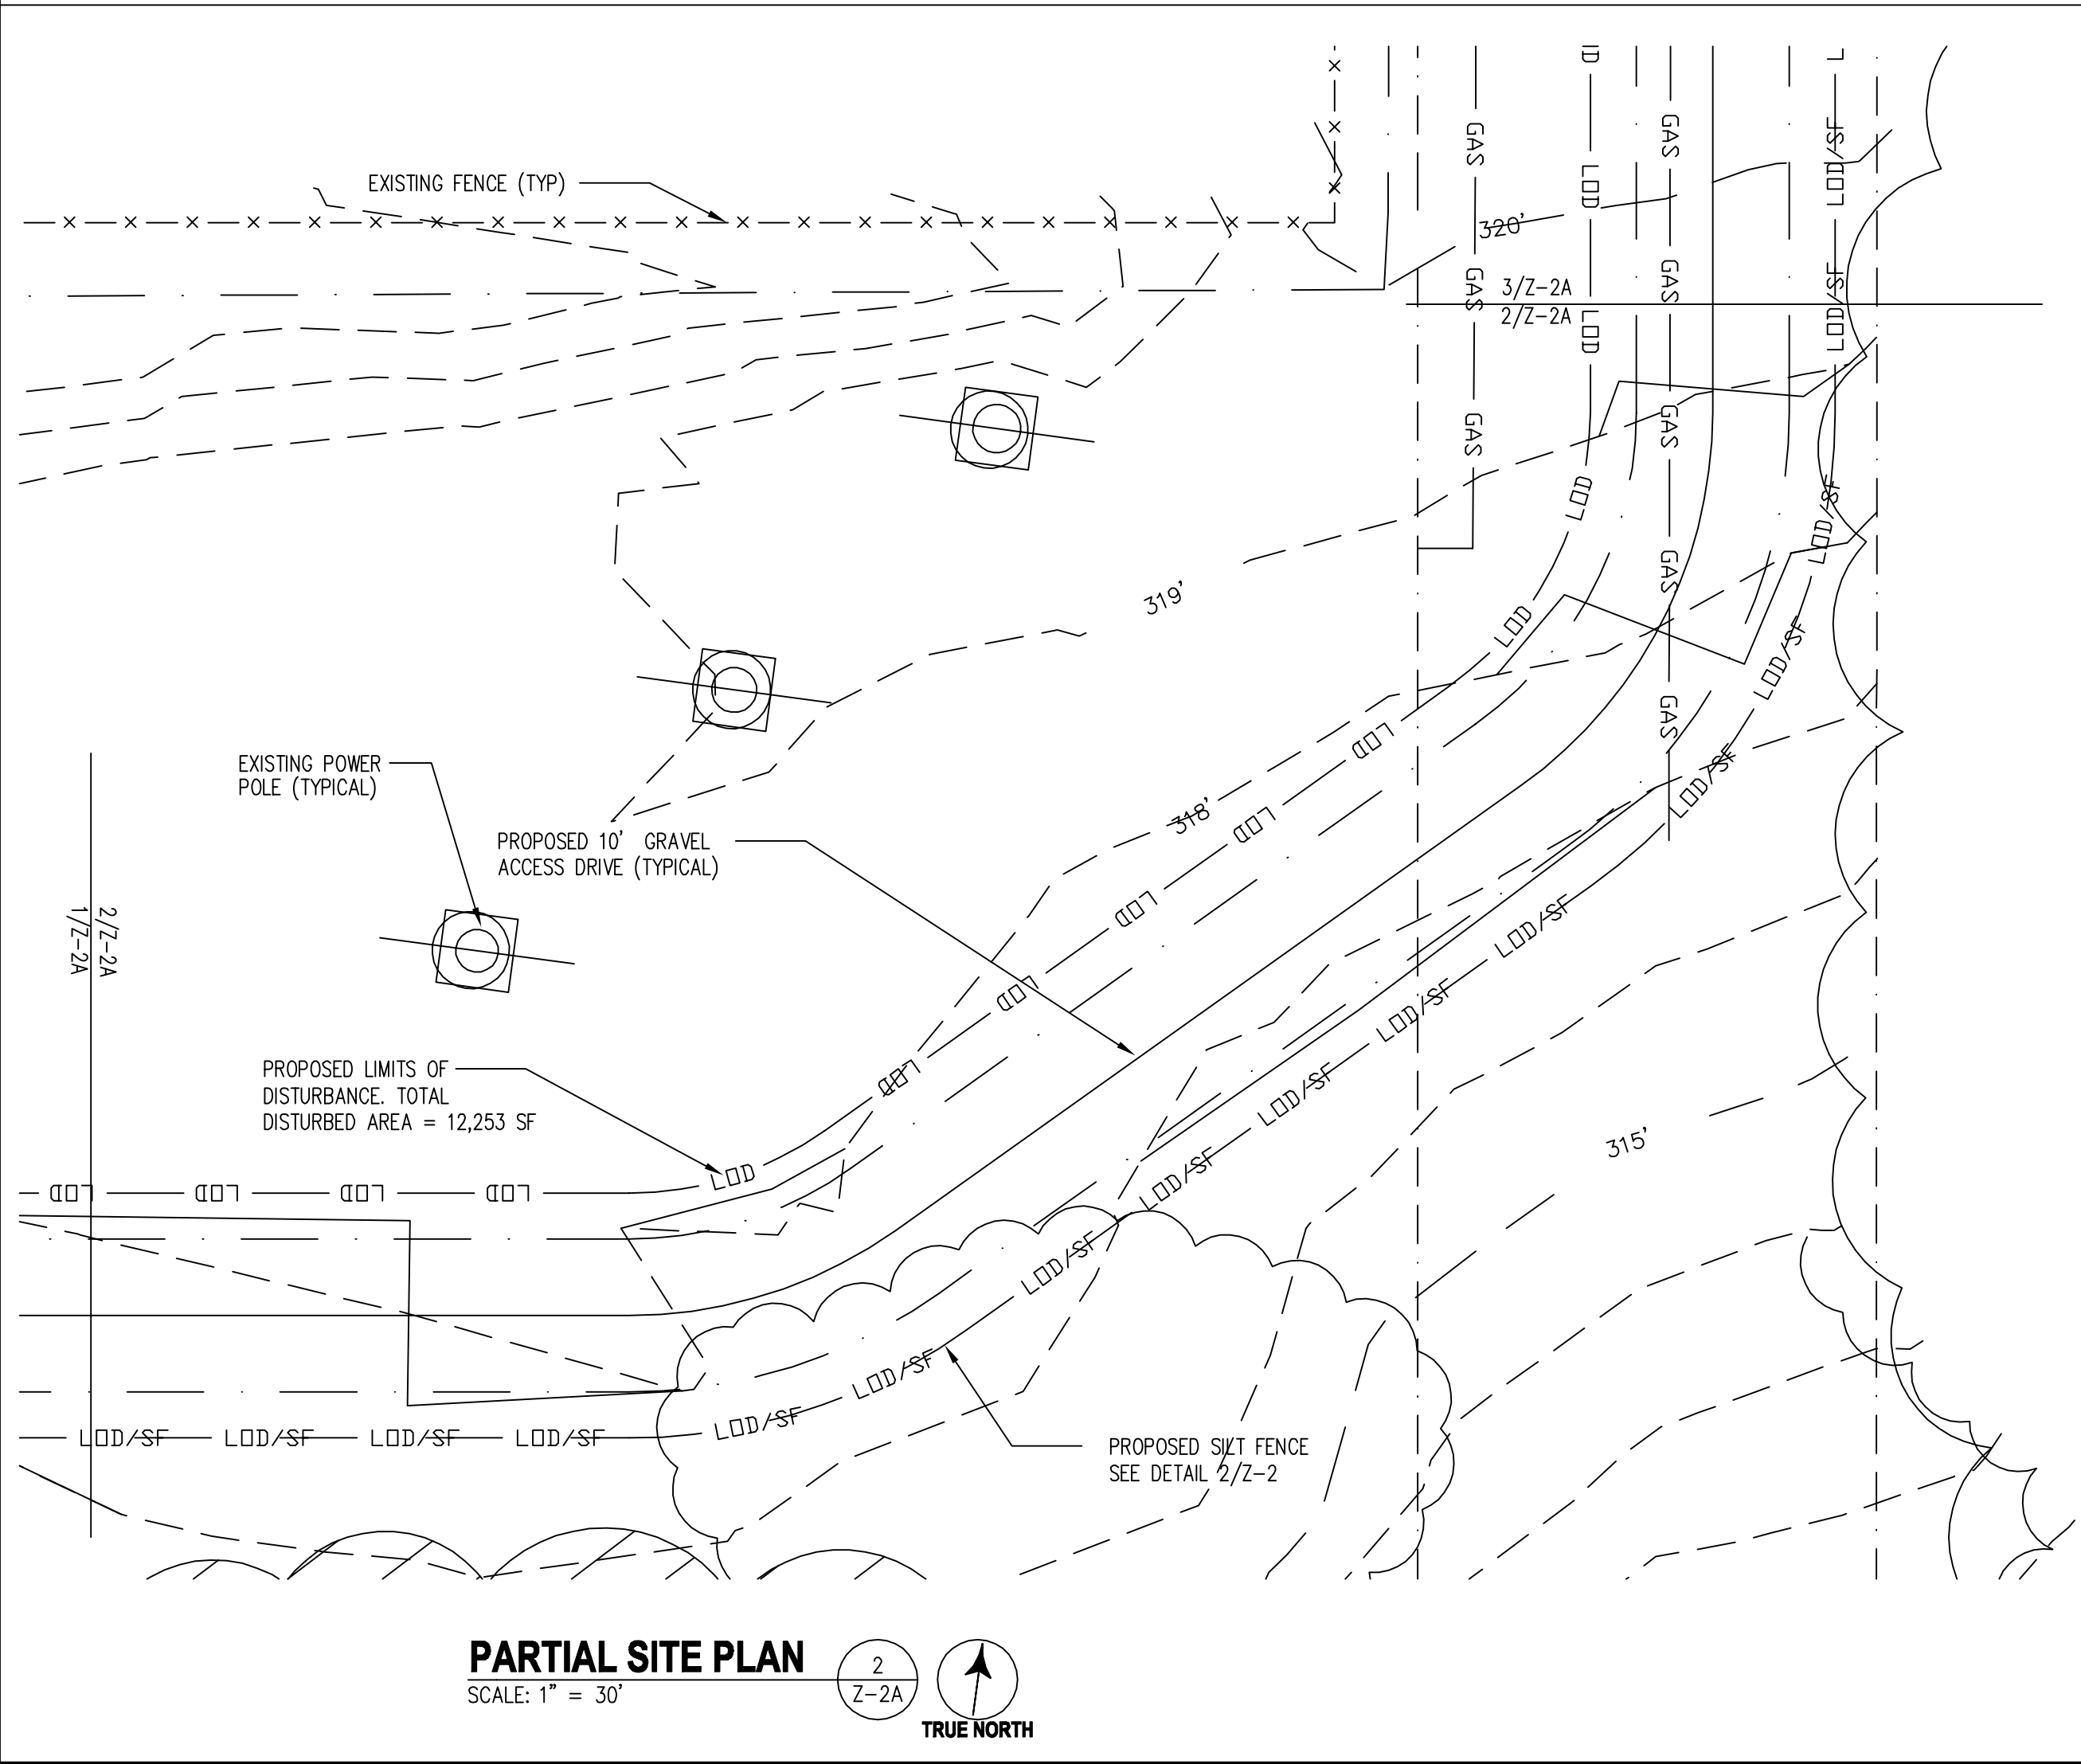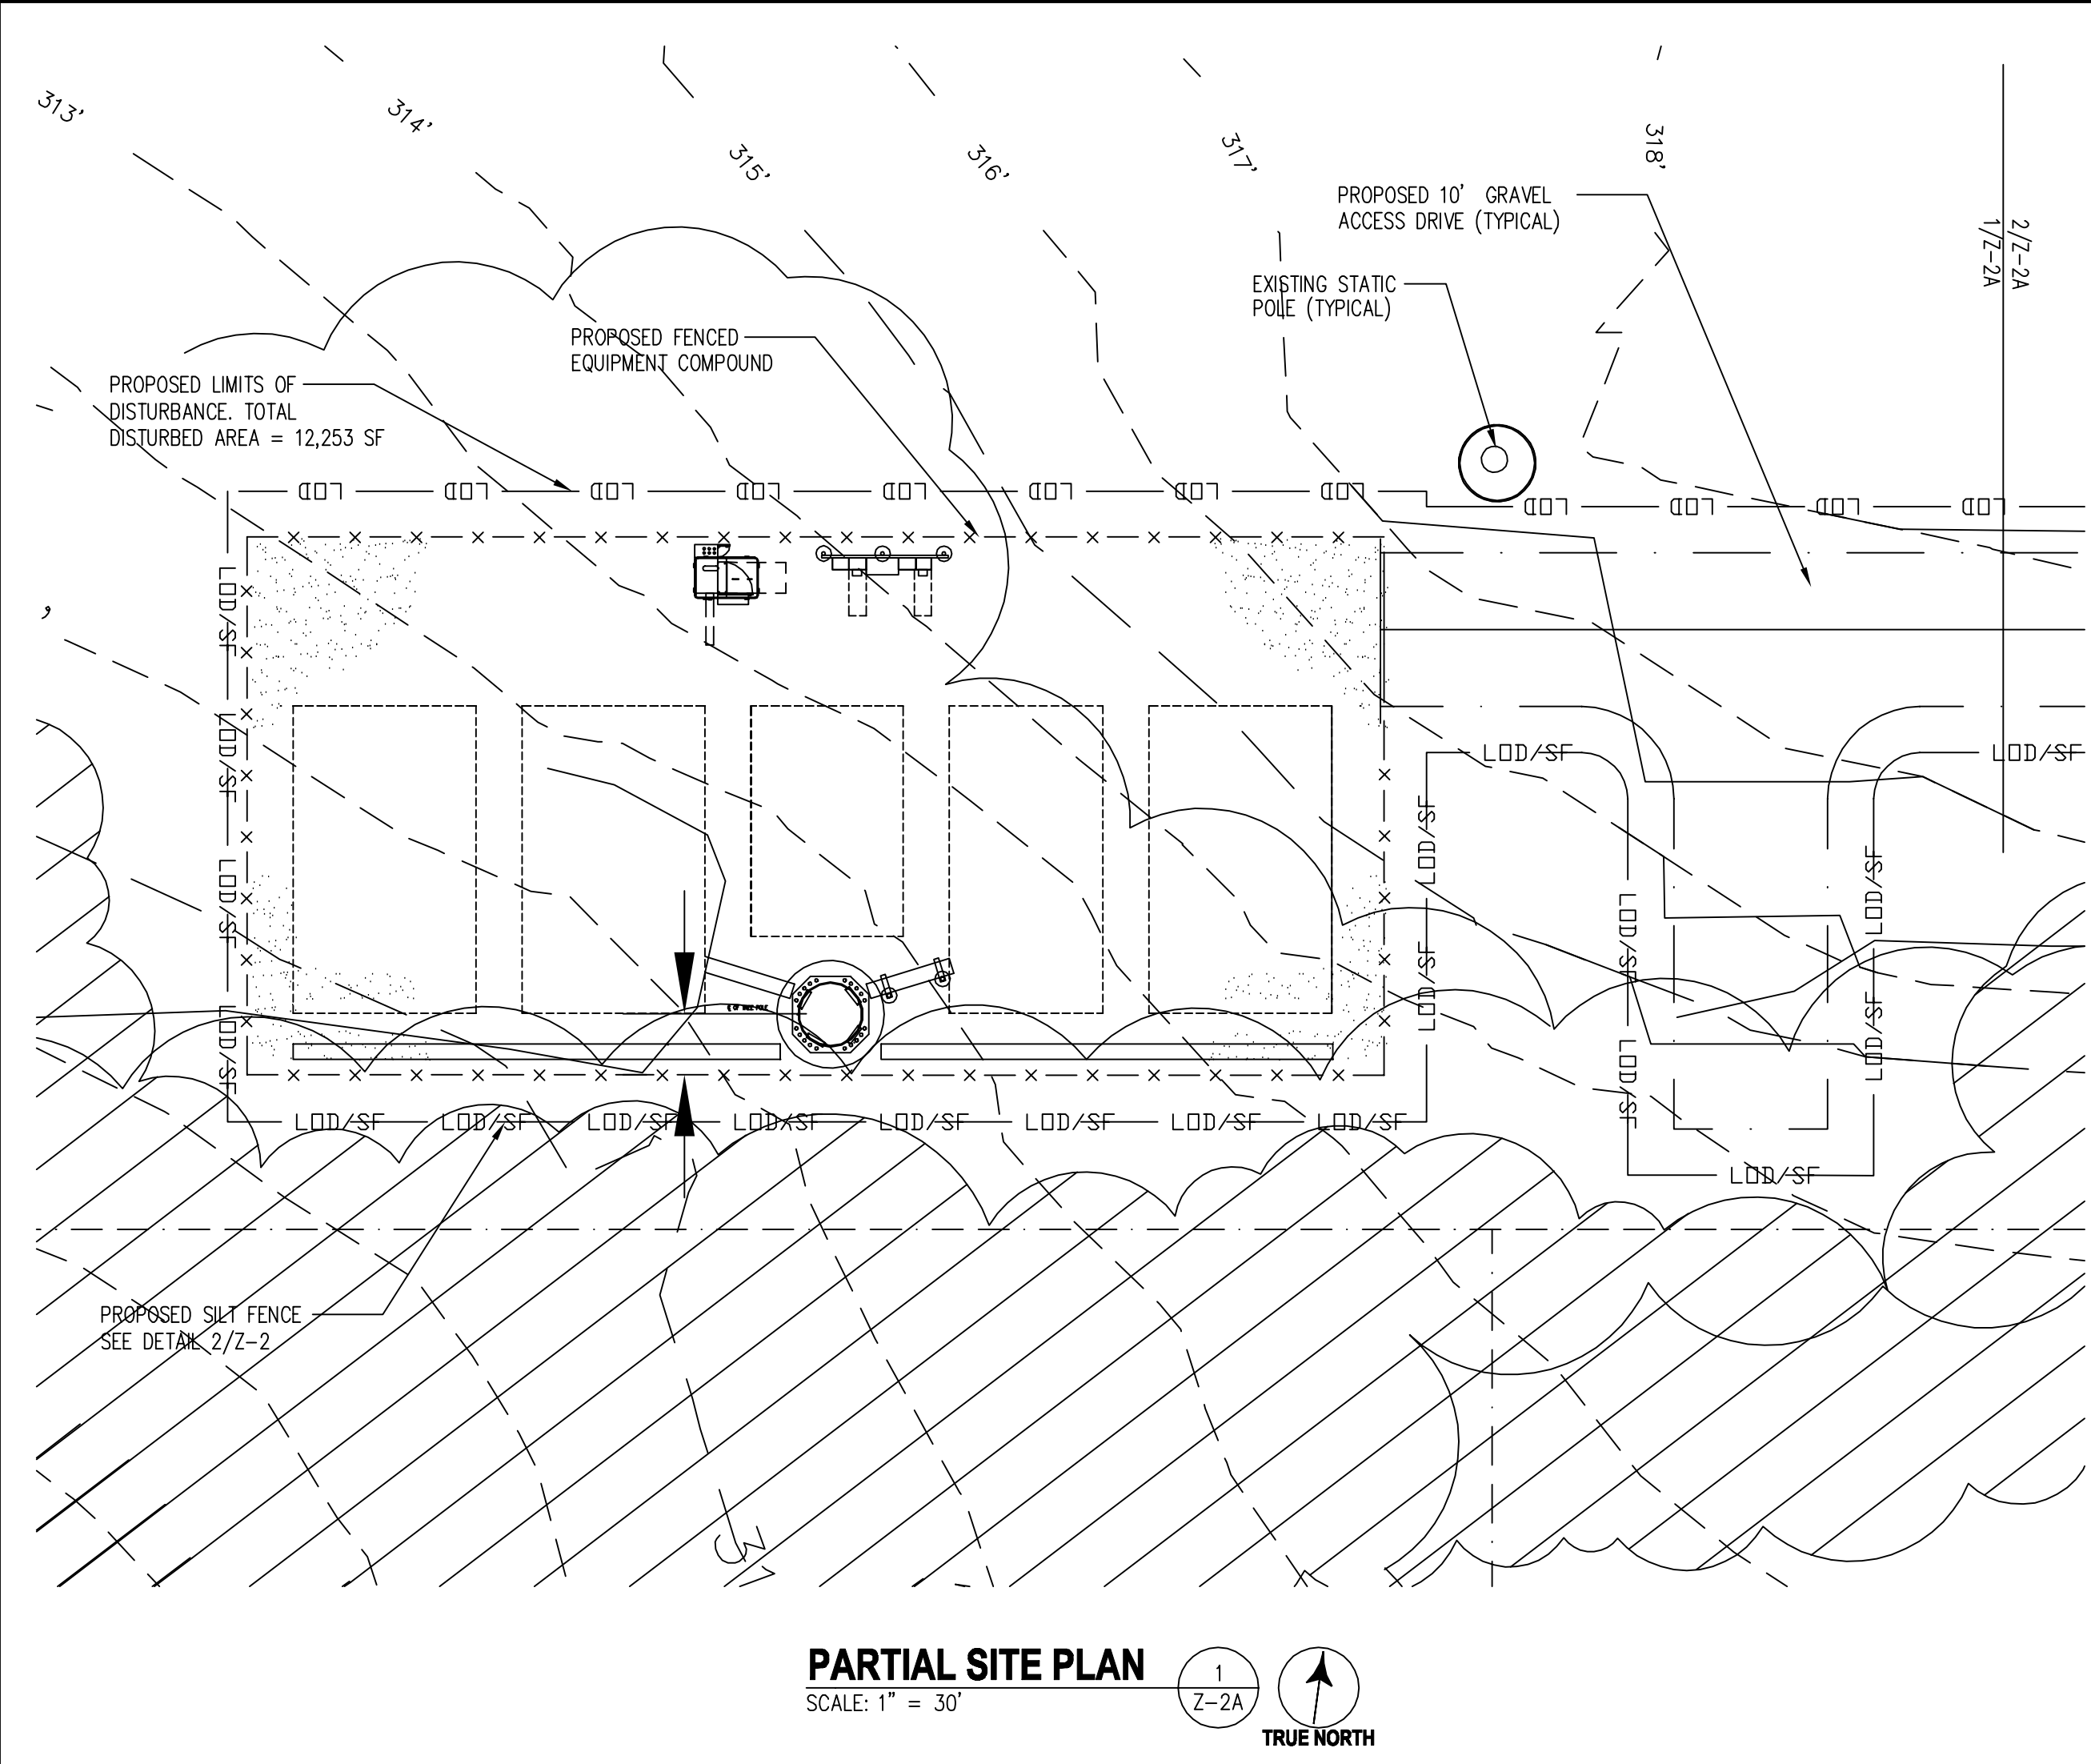

TAX MAP 21-A-93A




6600 Rockledge Drive, Suite 550
Bethesda, MD 20817
PHONE: (202)408-0960
FAX: (202)408-0961

SUBMITTALS

DATE	DESCRIPTION	REV.
11-21-16	ZONING REVIEW	
11-28-16	ZONING REVIEW	
04-24-17	ZONING REVIEW	
05-26-17	ZONING REVIEW	
06-12-17	ZONING	
08-15-17	ZONING	

SEAL:

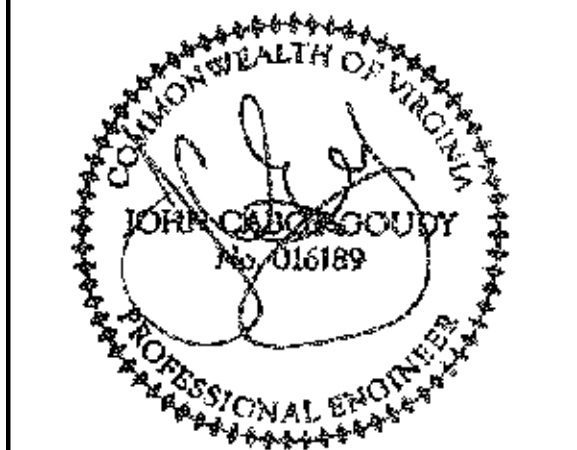

PROJECT NO: 1050.196
DESIGNER: R.S.
ENGINEER: M.M.

SCALE:
0 1/2 1
GRAPHIC SCALE IN INCHES

SPECIAL USE PERMIT
DVP CHANCELLOR SUBSTATION
11100 GORDON ROAD
FREDERICKSBURG, VA 22407

TAX MAP 21-A-93A

TITLE:
ENLARGED EROSION AND SEDIMENT CONTROL PLANS

SHEET NUMBER:
Z-2A




6600 Rockledge Drive, Suite 550
Bethesda, MD 20817
PHONE: (202)408-0960
FAX: (202)408-0961

SUBMITTALS

DATE	DESCRIPTION	REV.
11-21-16	ZONING REVIEW	
11-28-16	ZONING REVIEW	
04-24-17	ZONING REVIEW	
05-26-17	ZONING REVIEW	
06-12-17	ZONING	
08-15-17	ZONING	

SEAL:

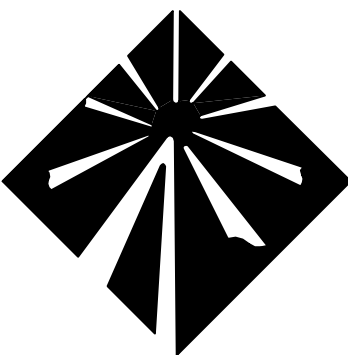


Milestone
COMMUNICATIONS

PROJECT NO: 1050.196

DESIGNER: M.A.

ENGINEER: M.M.

SCALE:

 

SPECIAL USE PERMIT

DVP CHANCELLOR
SUBSTATION
11100 GORDON ROAD
FREDERICKSBURG, VA 22407


TAX MAP 21-A-93A

TITLE:

COMPOUND PLAN


SHEET NUMBER:


Z-3

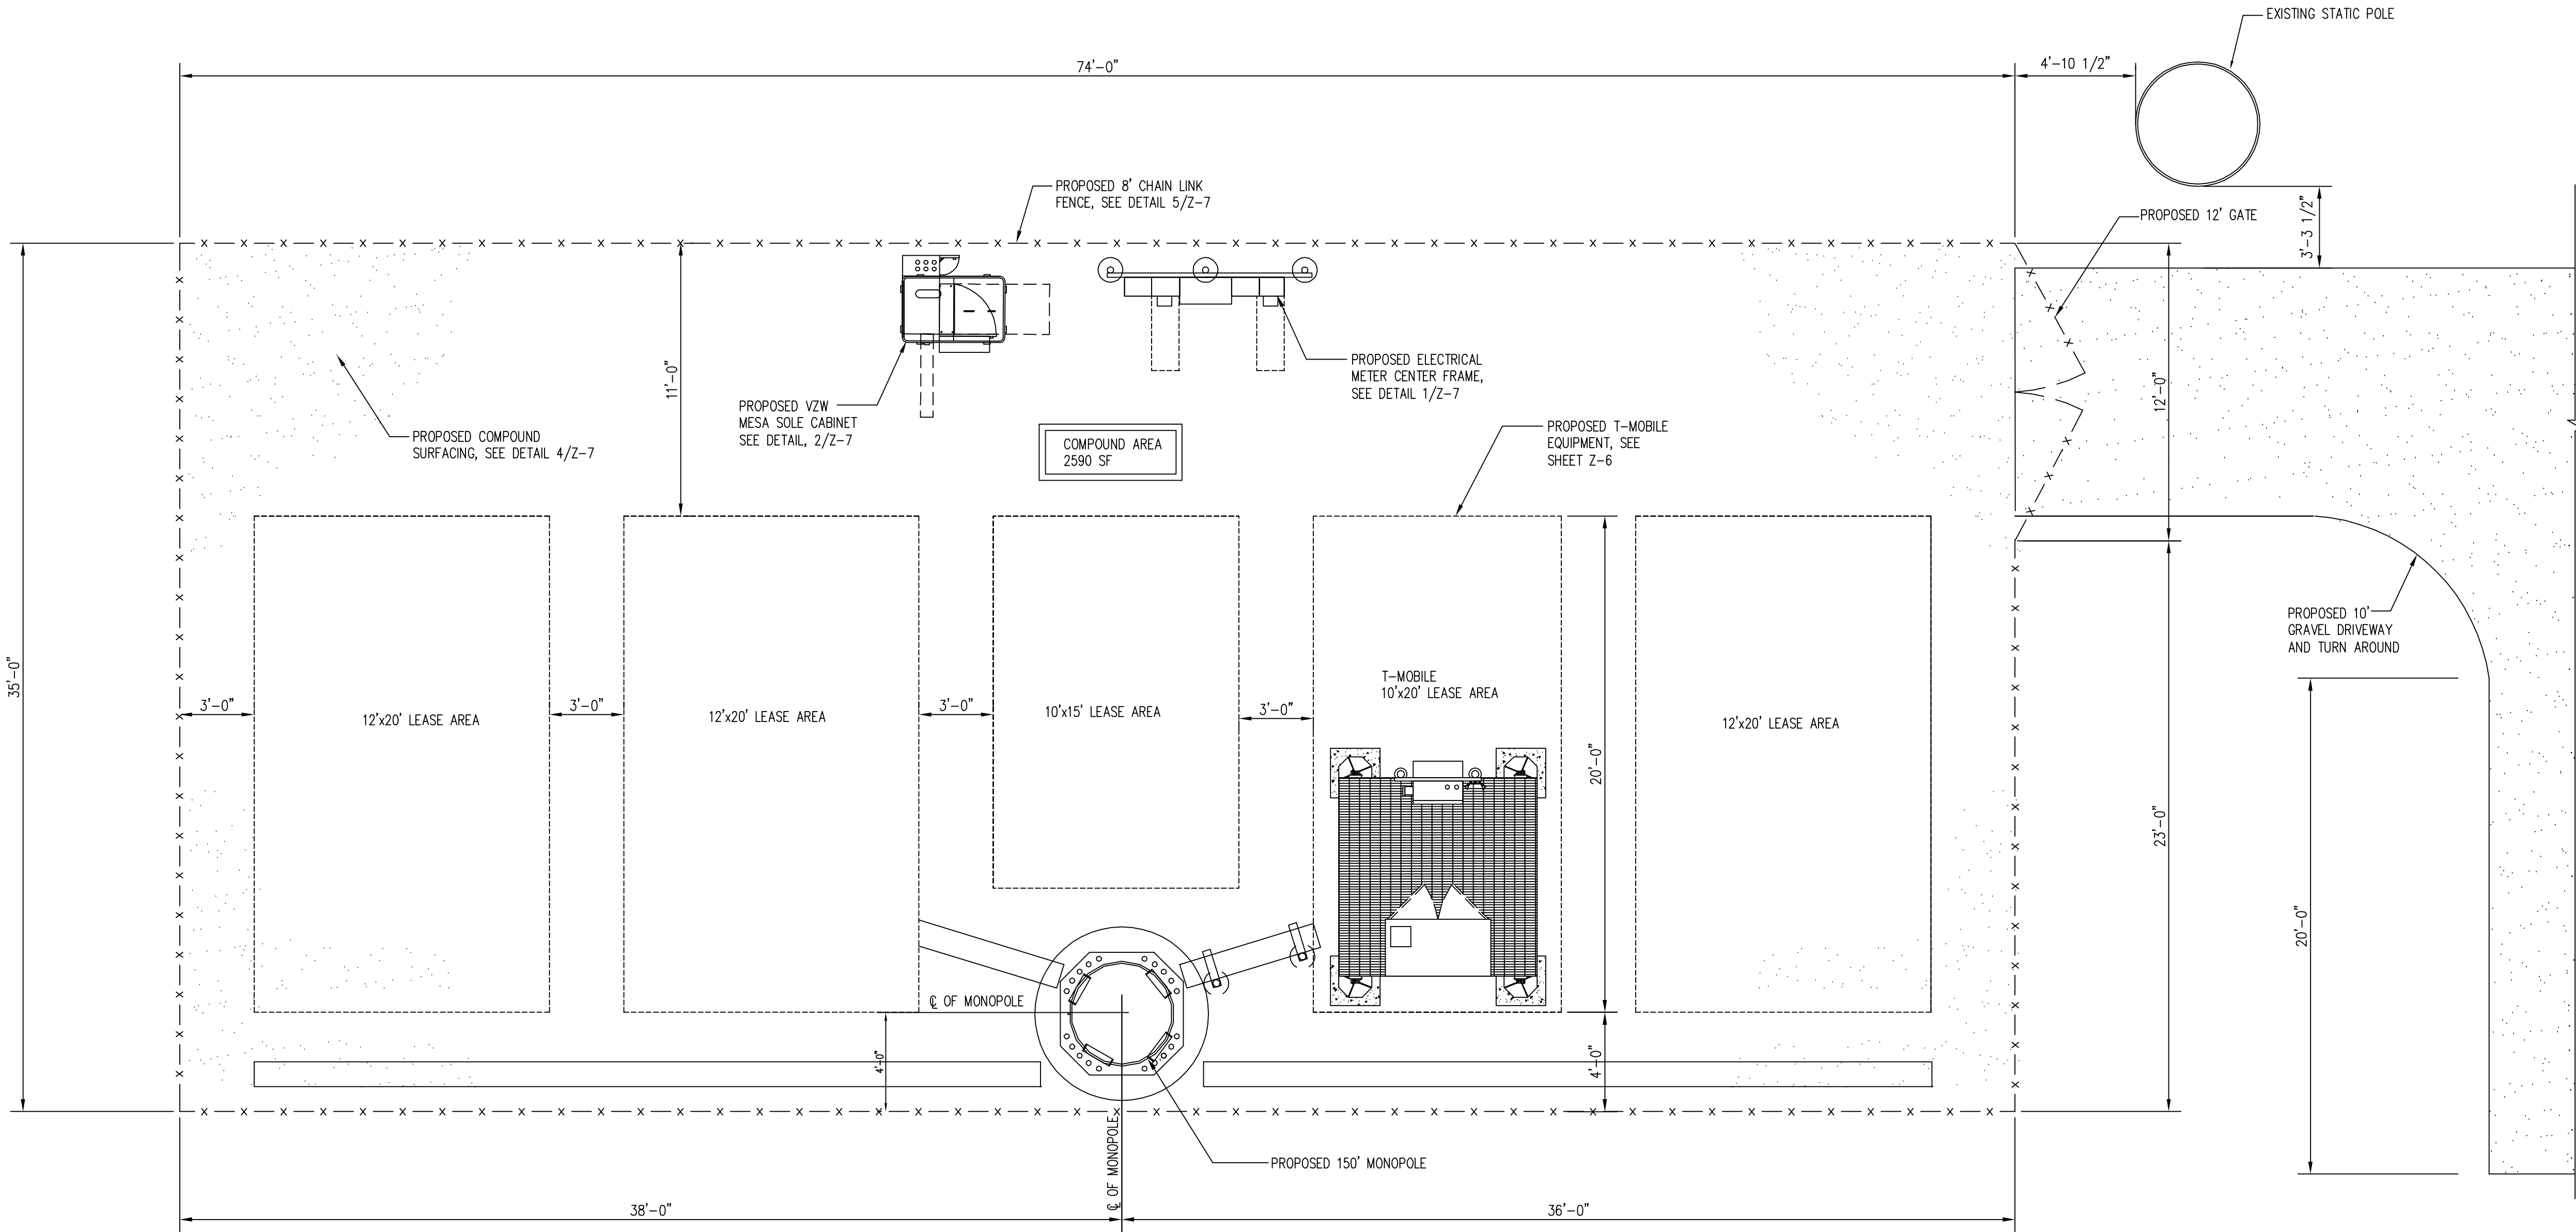

COMPOUND PLAN

SCALE: 1/4" = 1'-0"

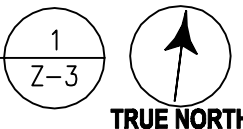

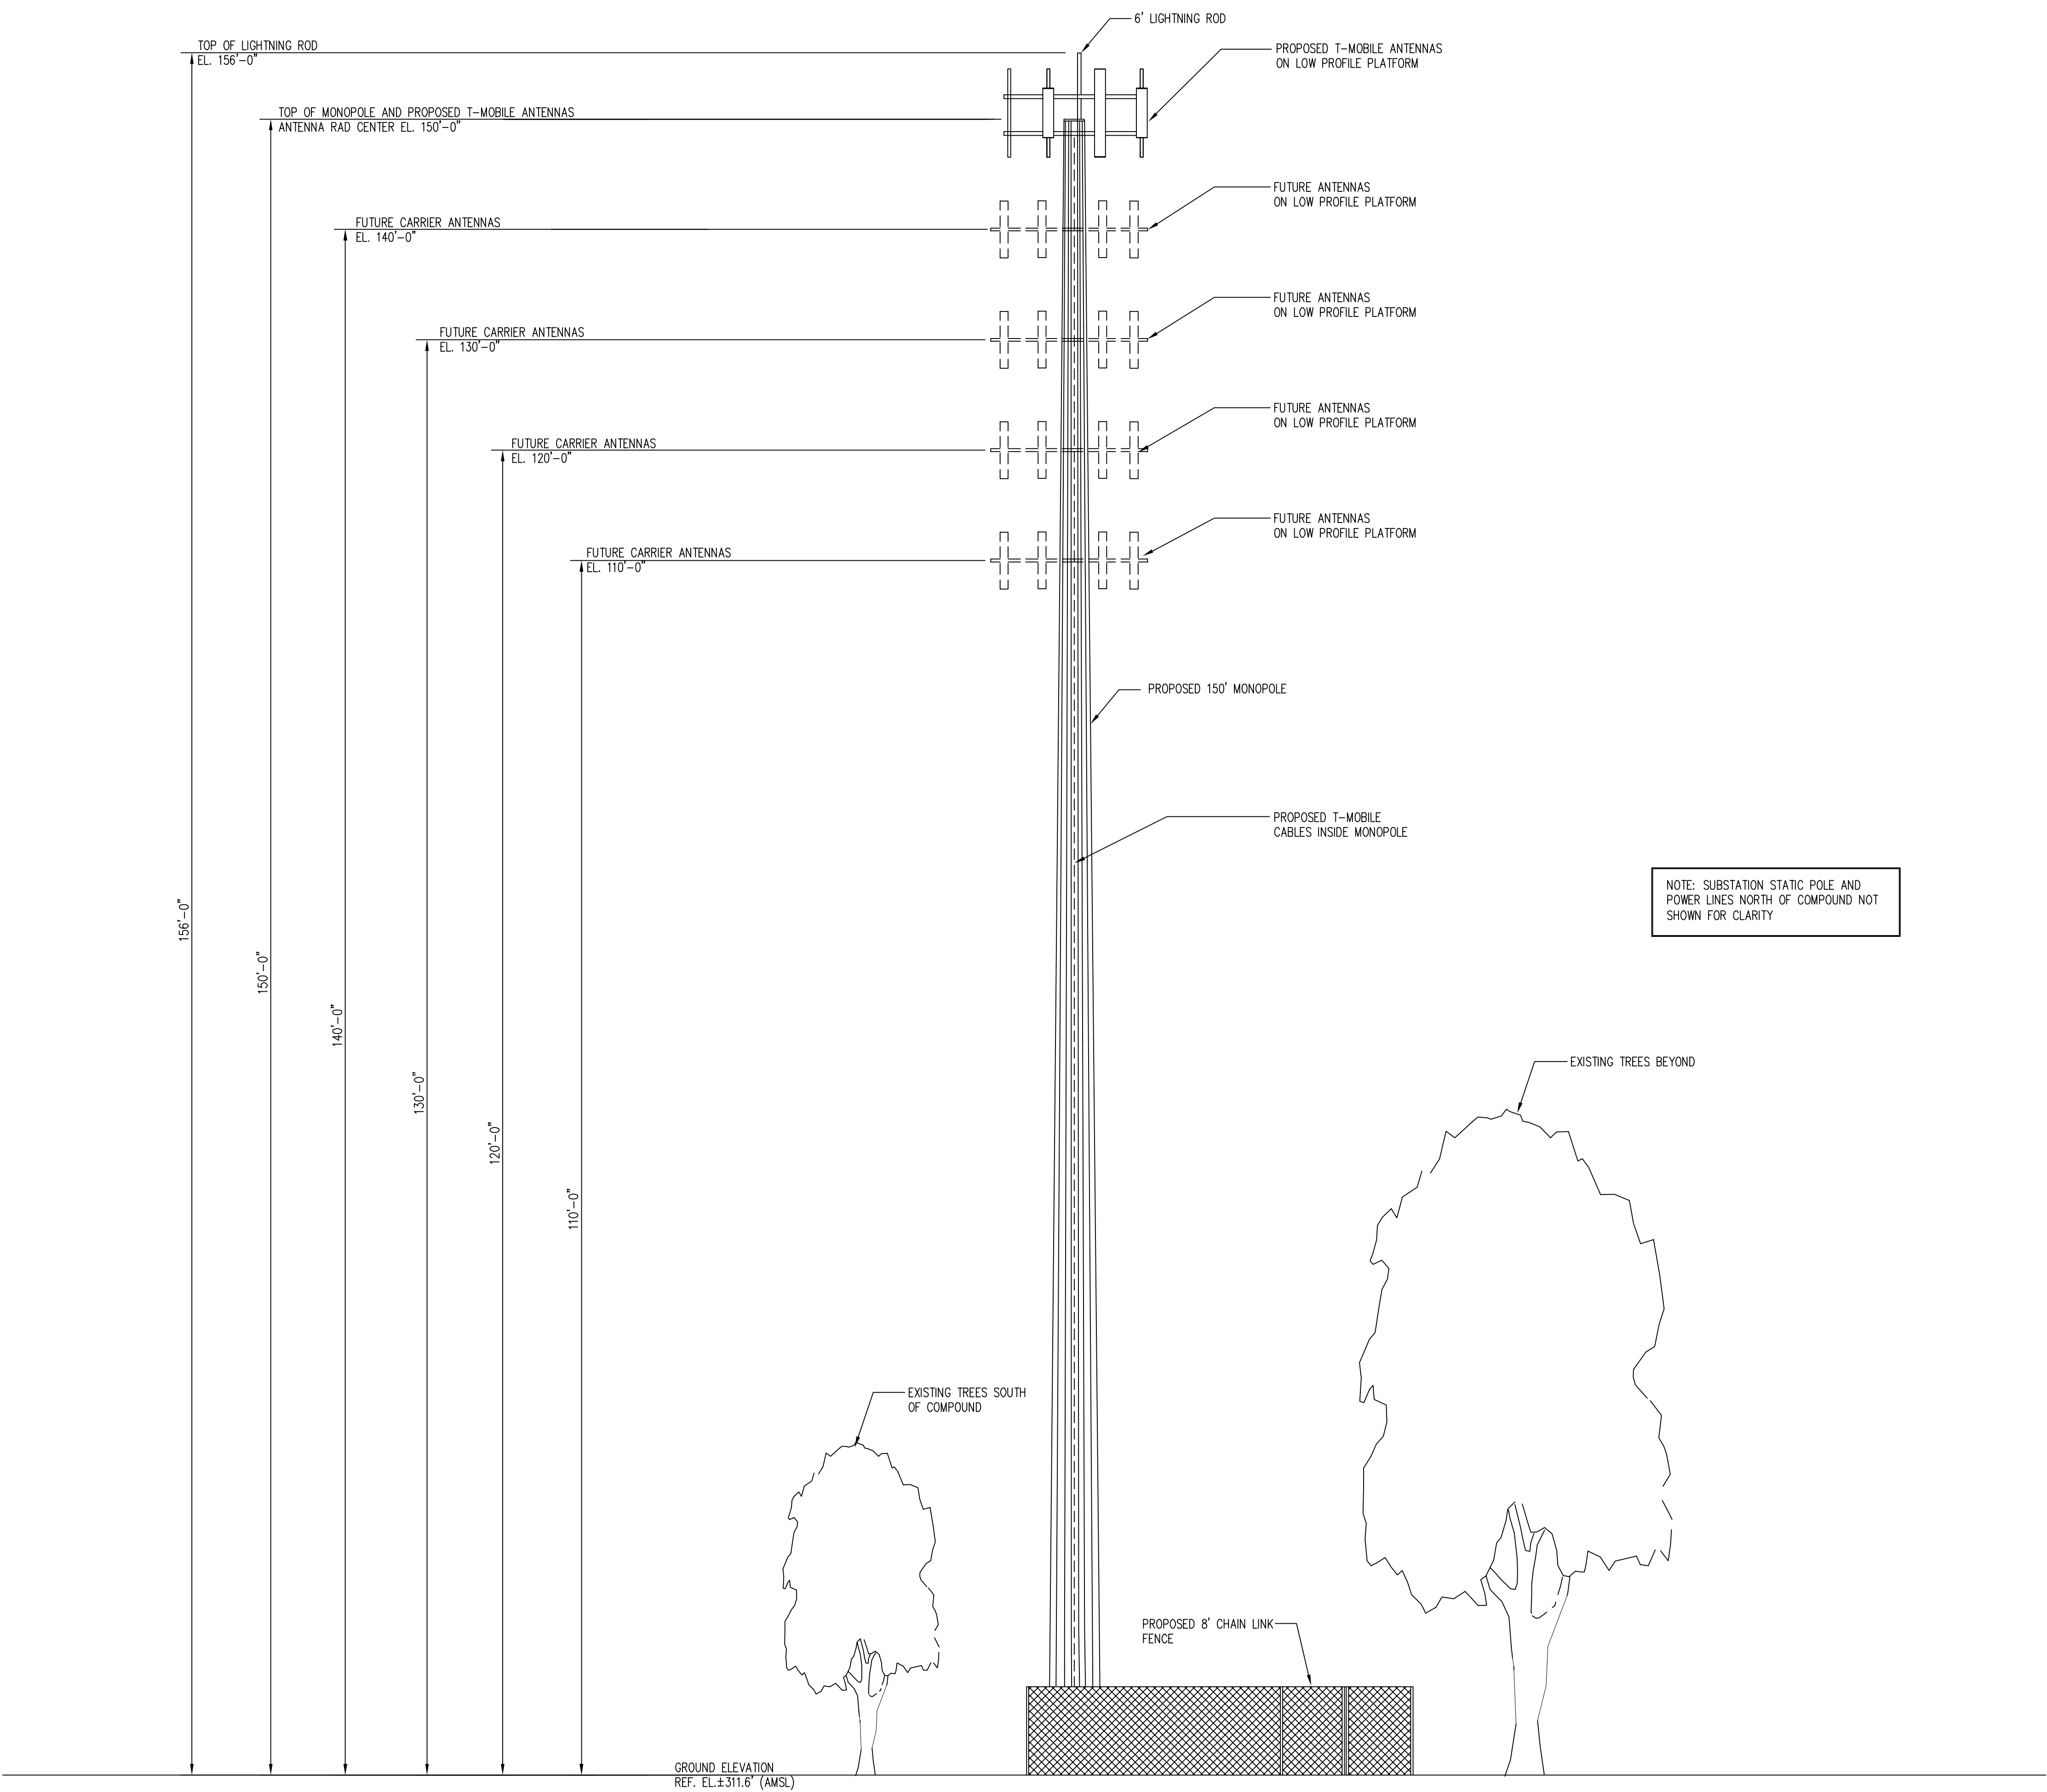

(VIEW LOOKING WEST)
MONOPOLE ELEVATION
SCALE: 1/8" = 1'-0"

1
Z-4

COUNTY APPROVAL BLOCK

TAX MAP 21-A-93A





6600 Rockledge Drive, Suite 550
Bethesda, MD 20817
PHONE: (202)408-0960
FAX: (202)408-0961

SUBMITTALS

DATE	DESCRIPTION	REV.
11-21-16	ZONING REVIEW	
11-28-16	ZONING REVIEW	
04-24-17	ZONING REVIEW	
05-26-17	ZONING REVIEW	
06-12-17	ZONING	
08-15-17	ZONING	

SEAL:

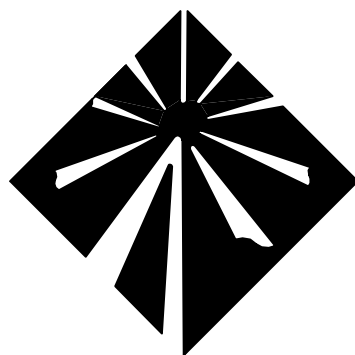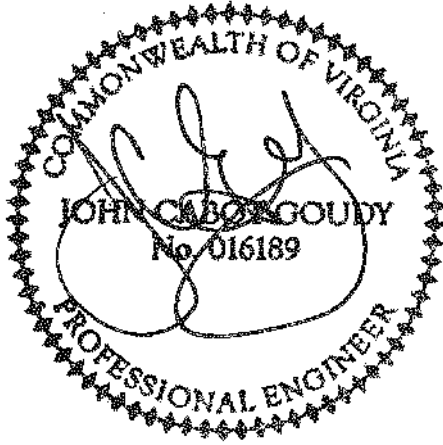


Milestone
COMMUNICATIONS

PROJECT NO: 1050.196

DESIGNER: M.A.

ENGINEER: M.M.

SCALE:

 

SPECIAL USE PERMIT

DVP CHANCELLOR
SUBSTATION
11100 GORDON ROAD
FREDERICKSBURG, VA 22407







TAX MAP 21-A-93A

TITLE:

MONOPOLE
ELEVATION

SHEET NUMBER:

Z-4

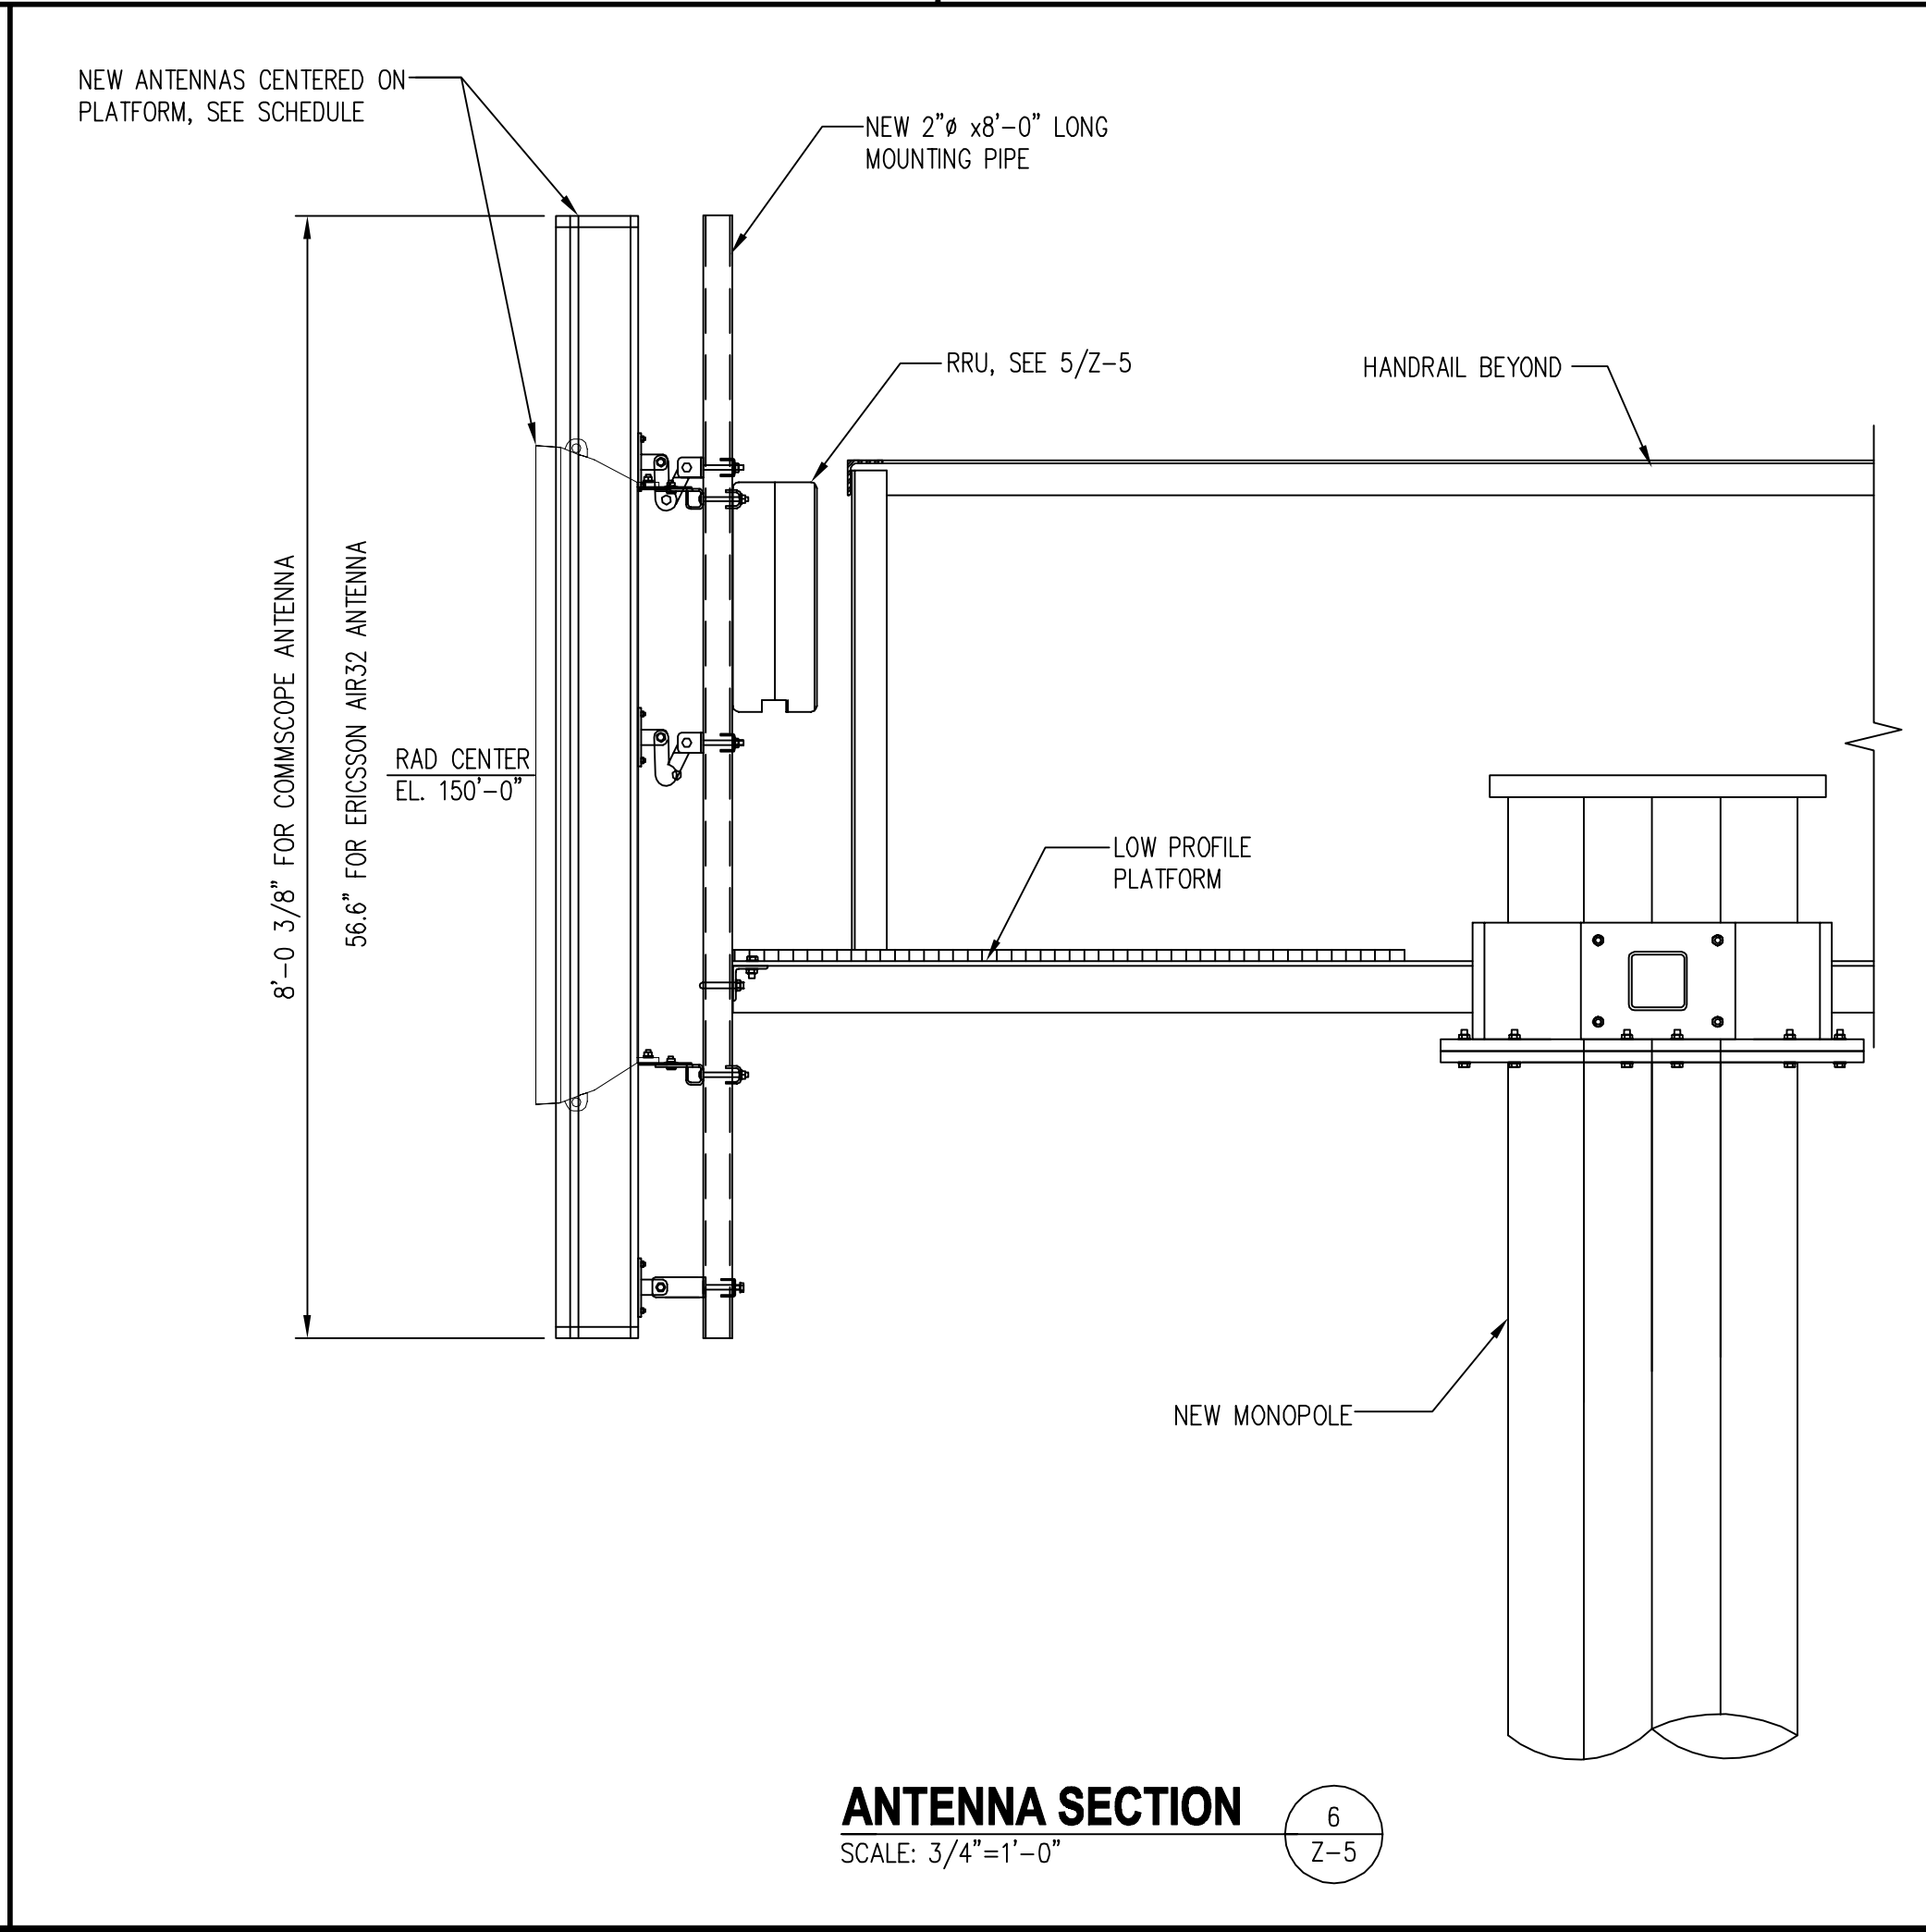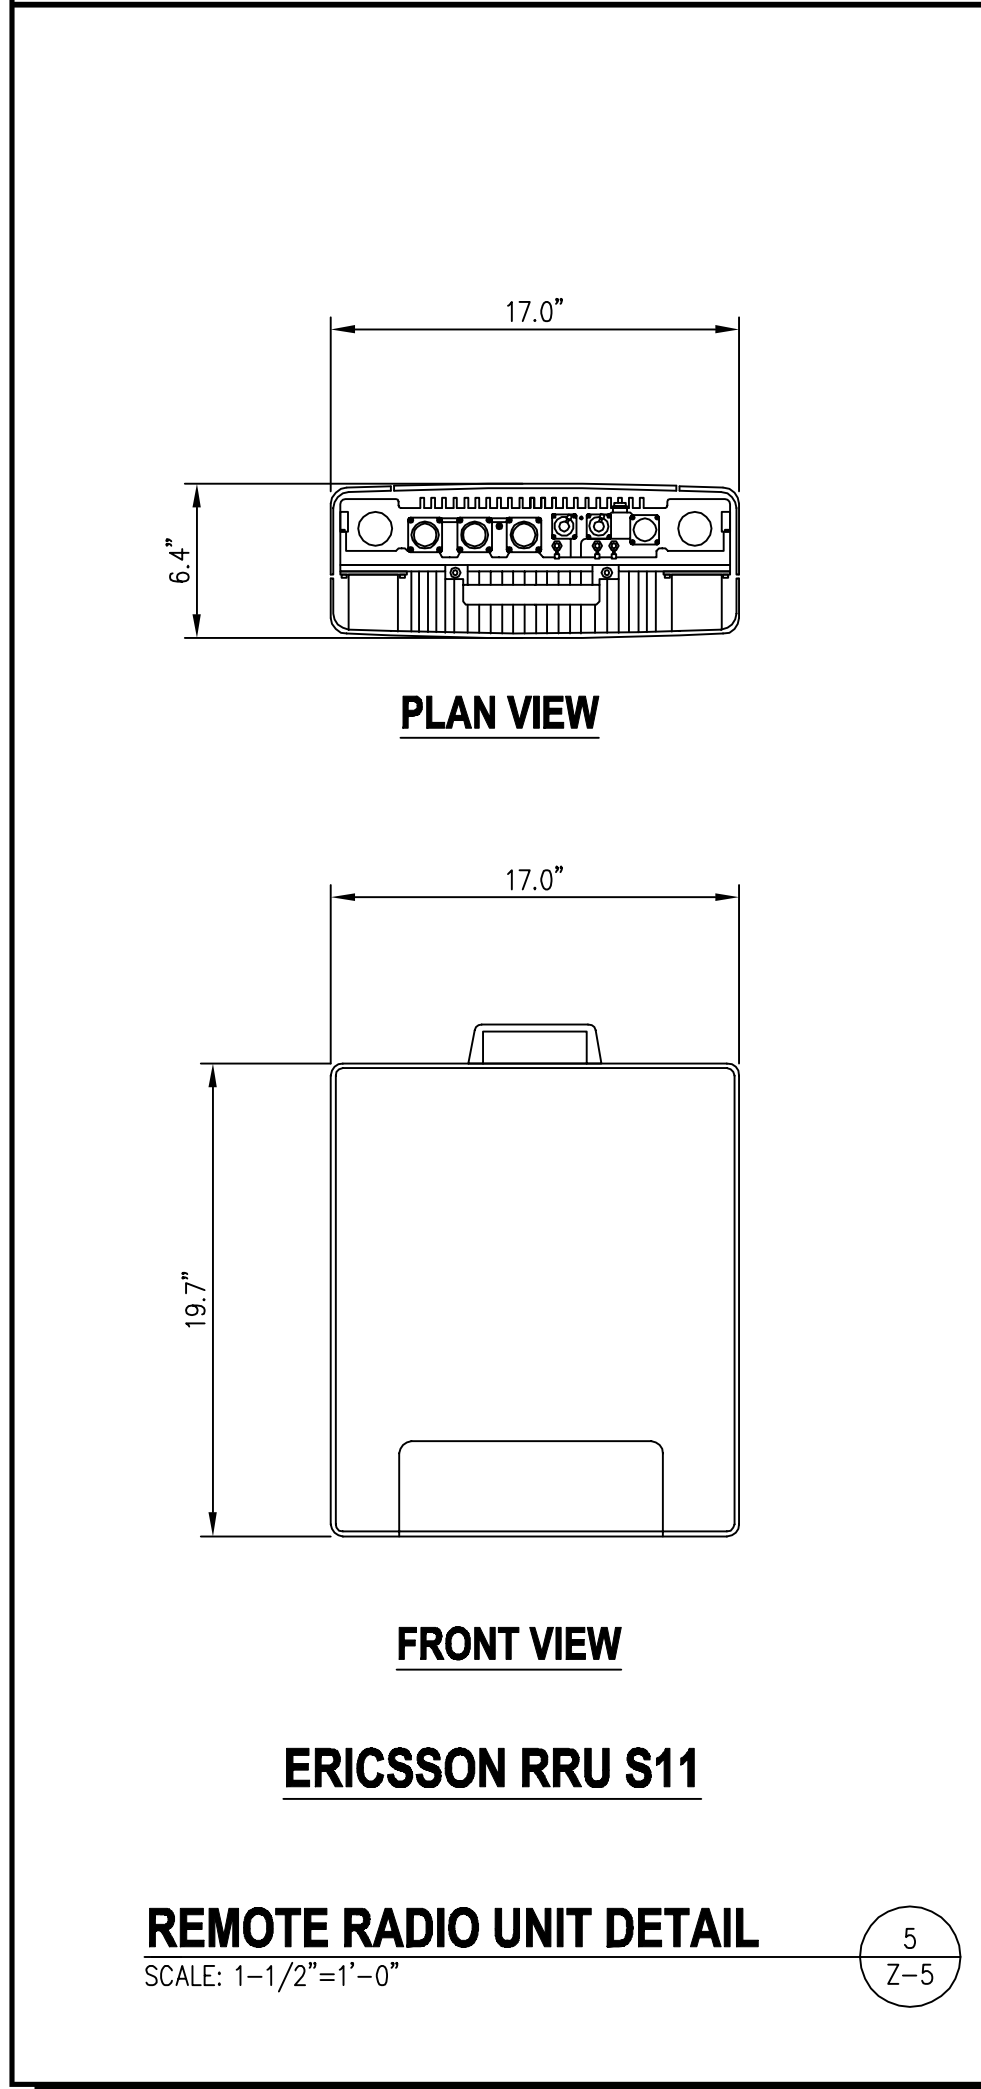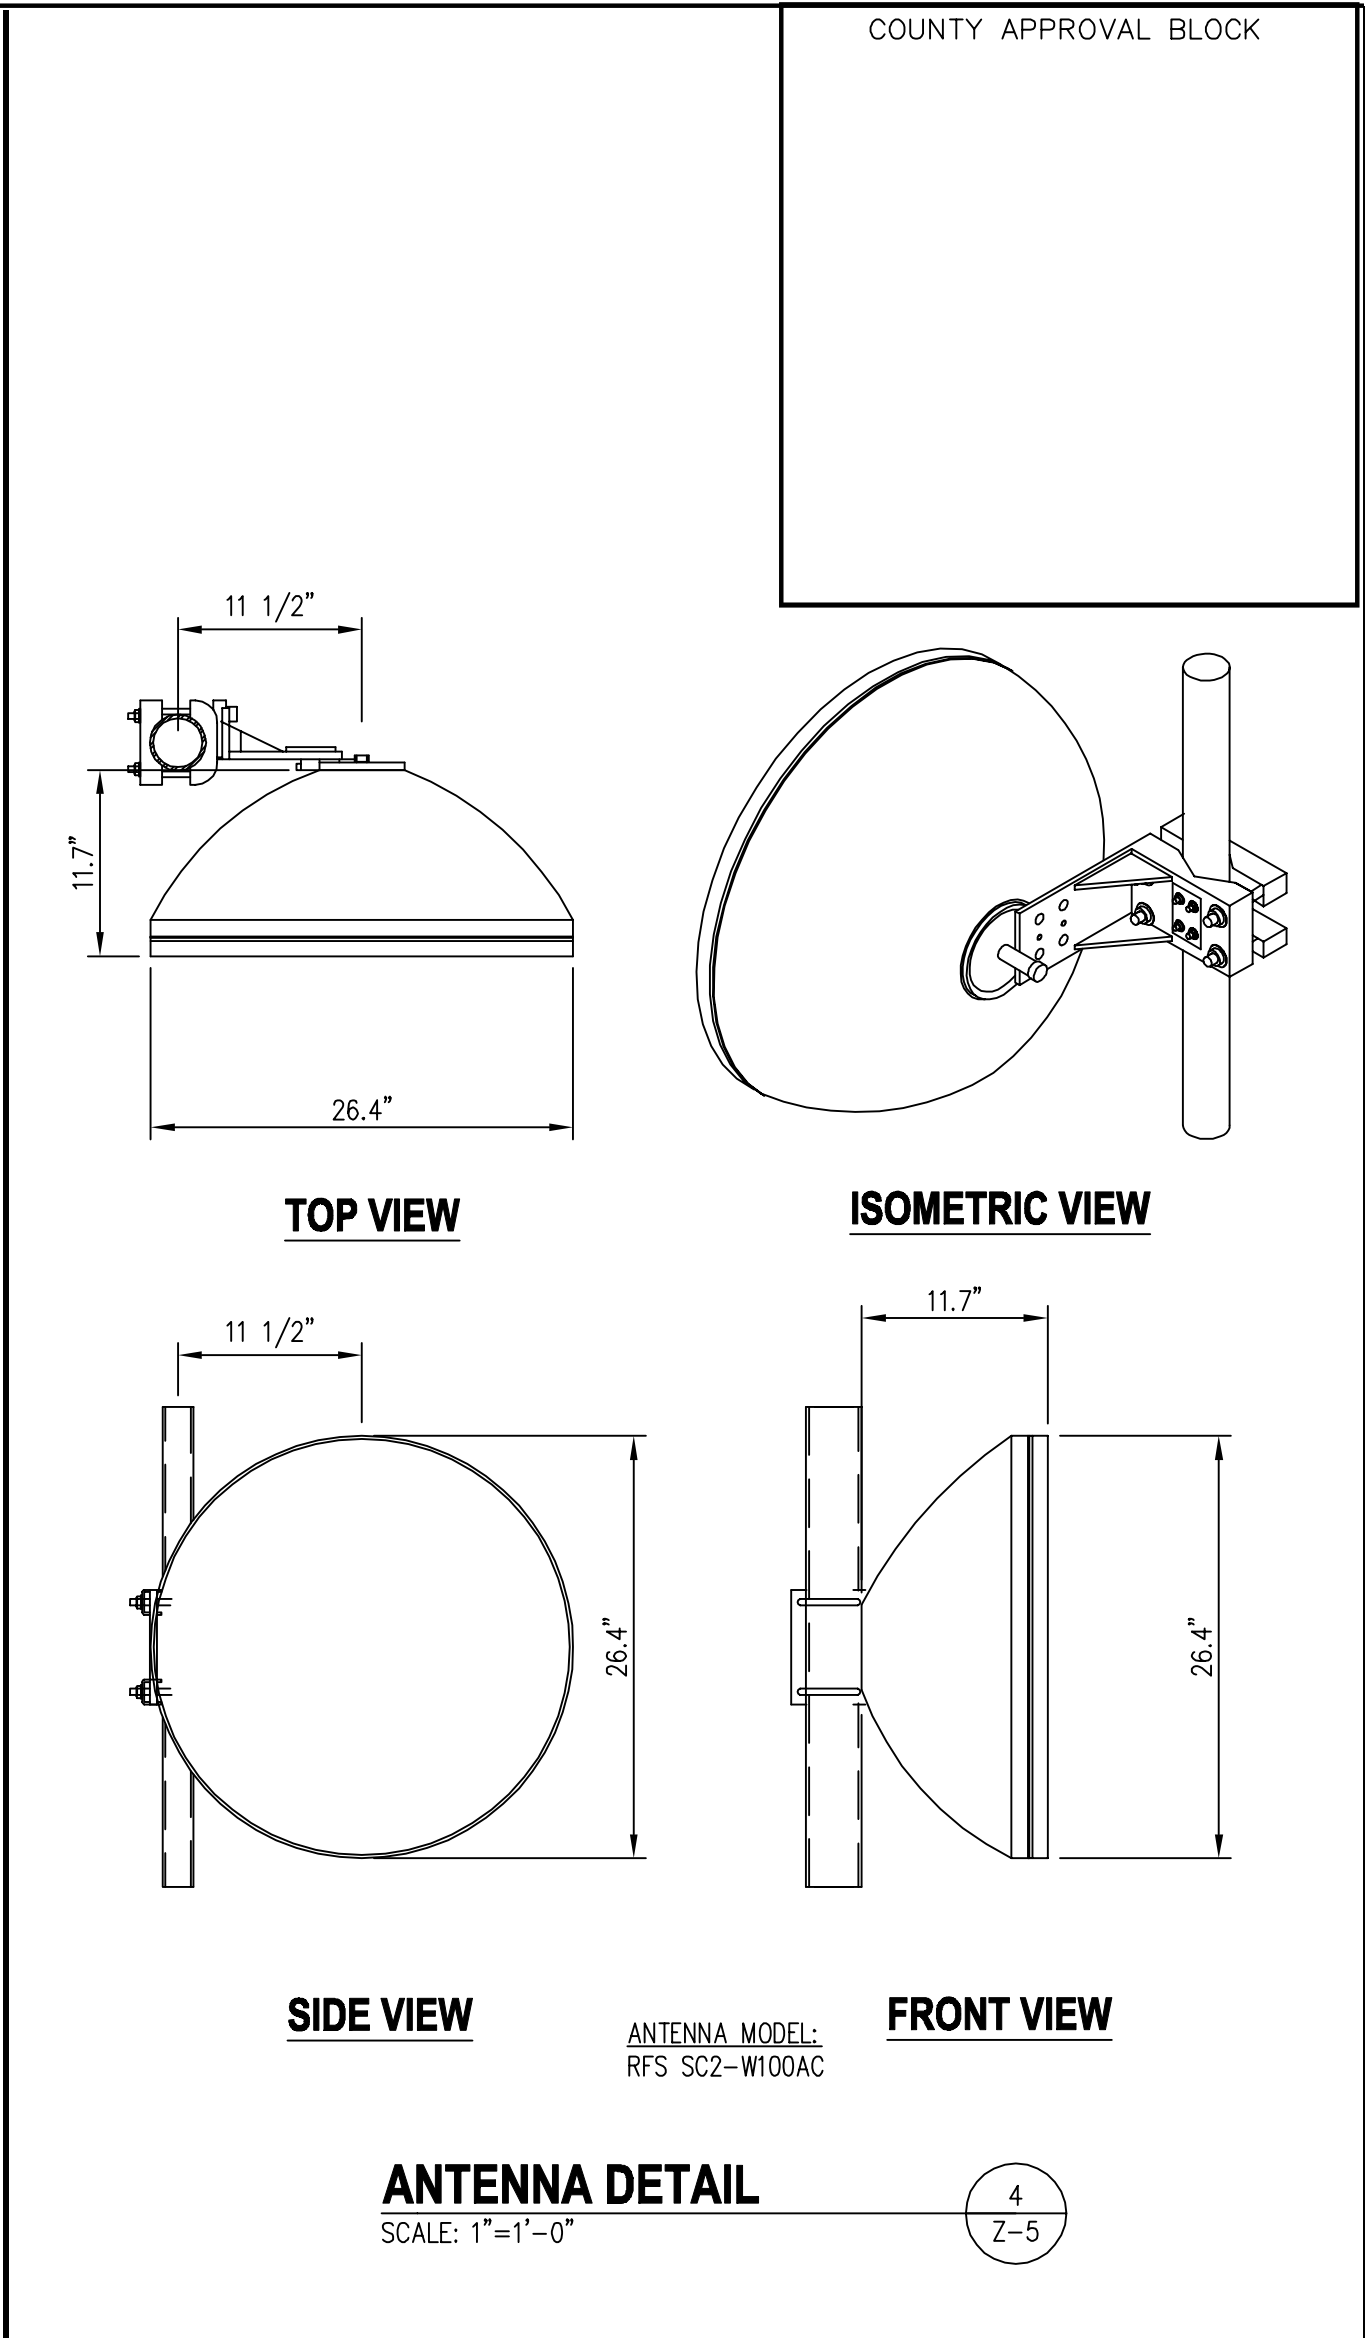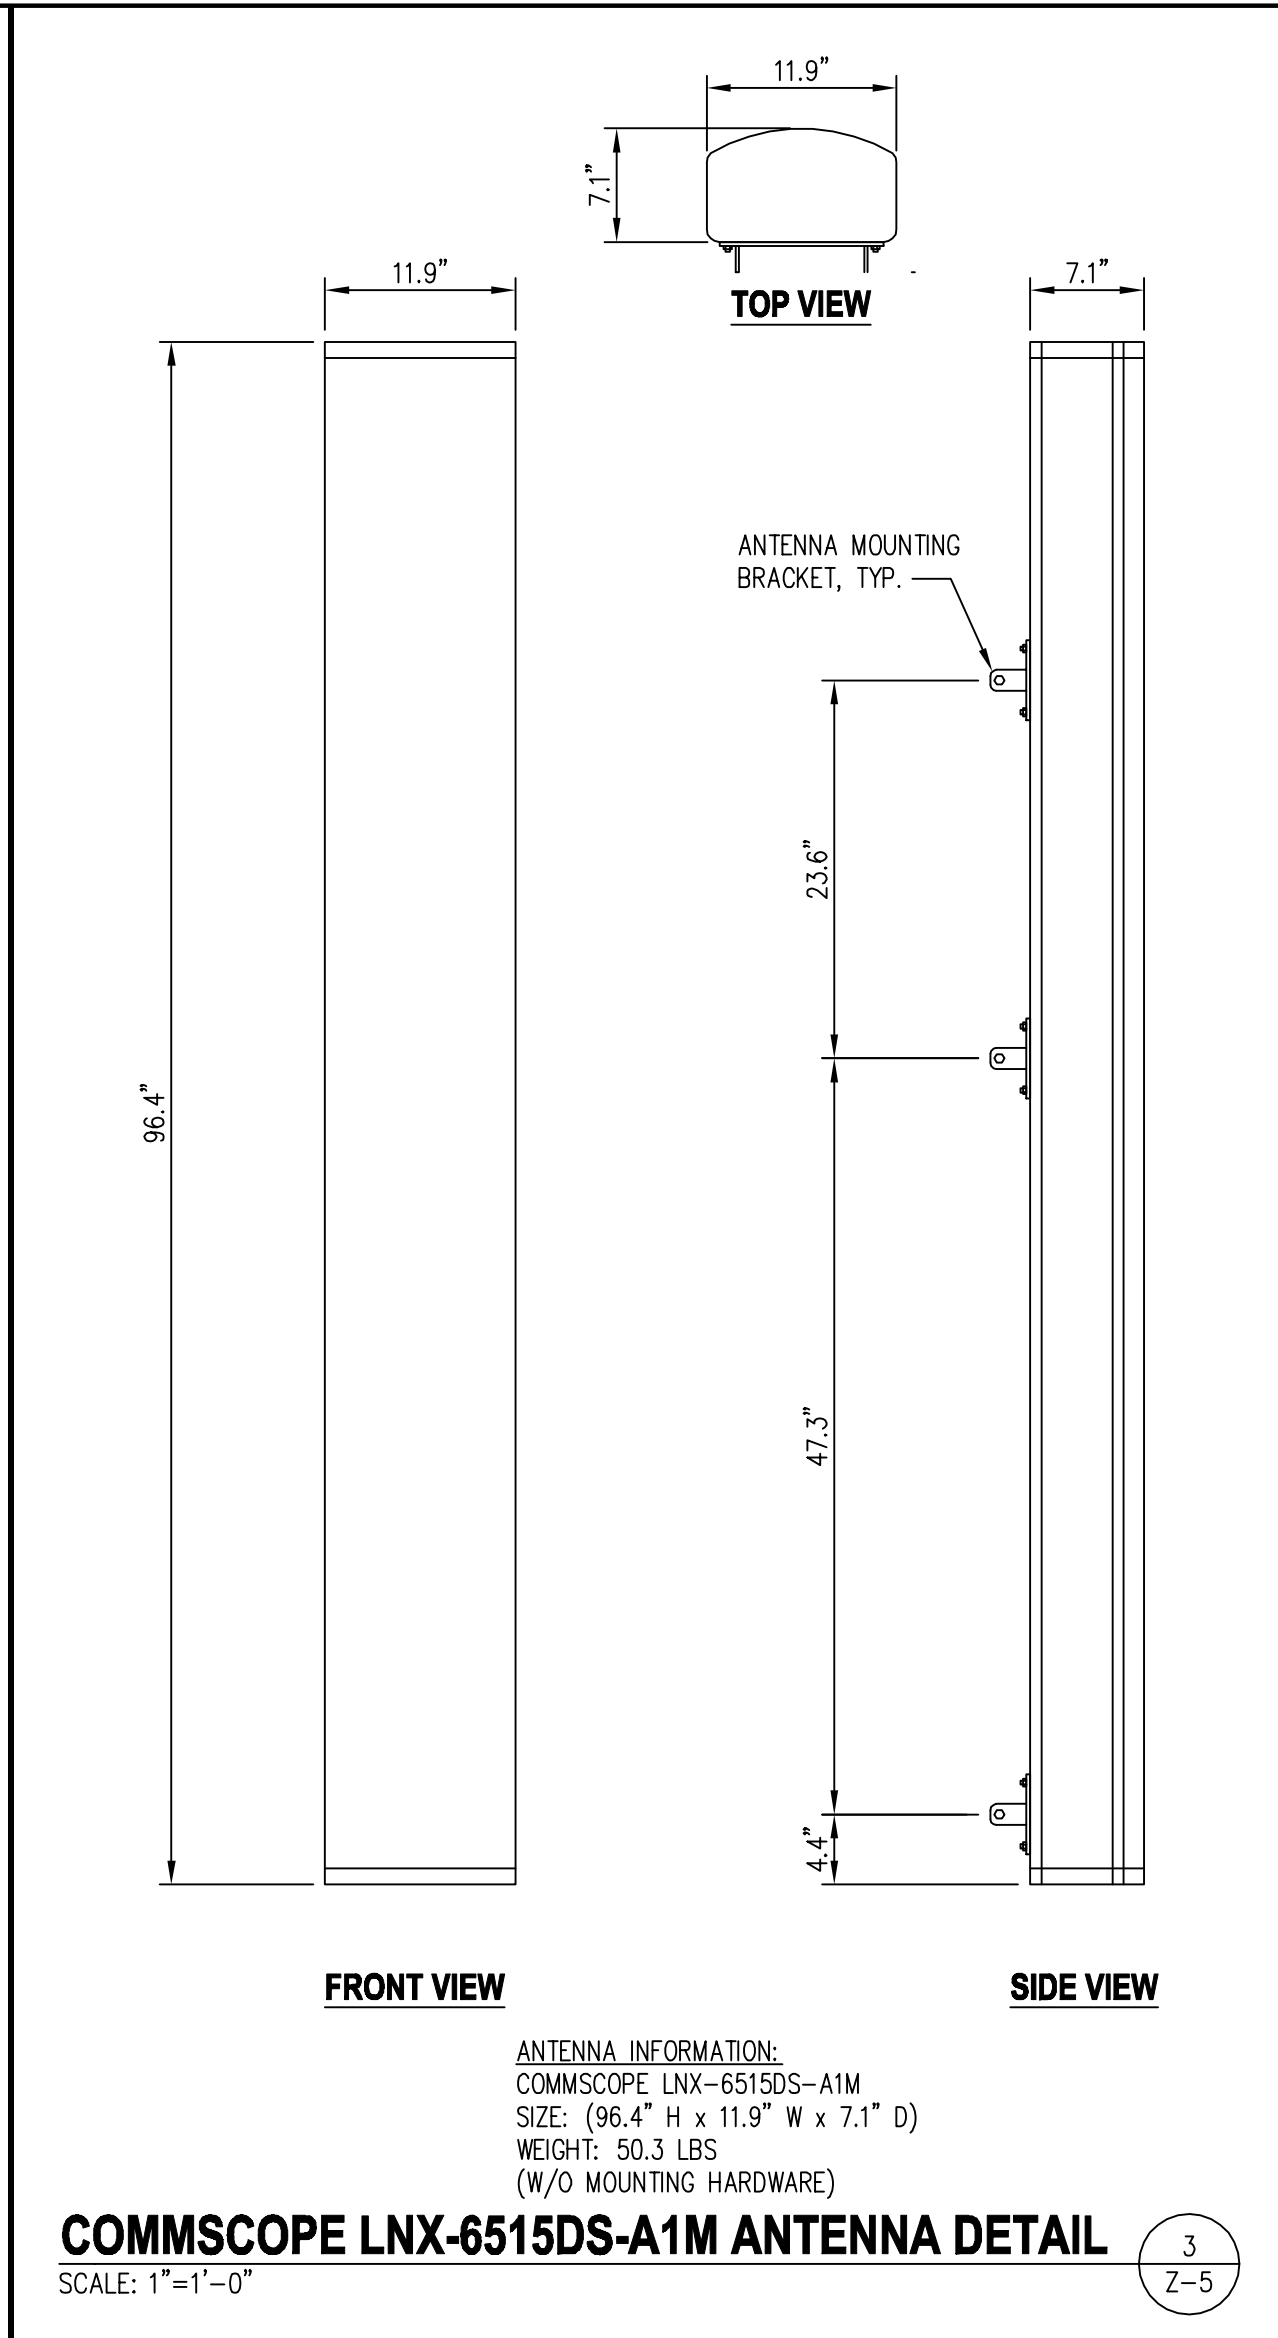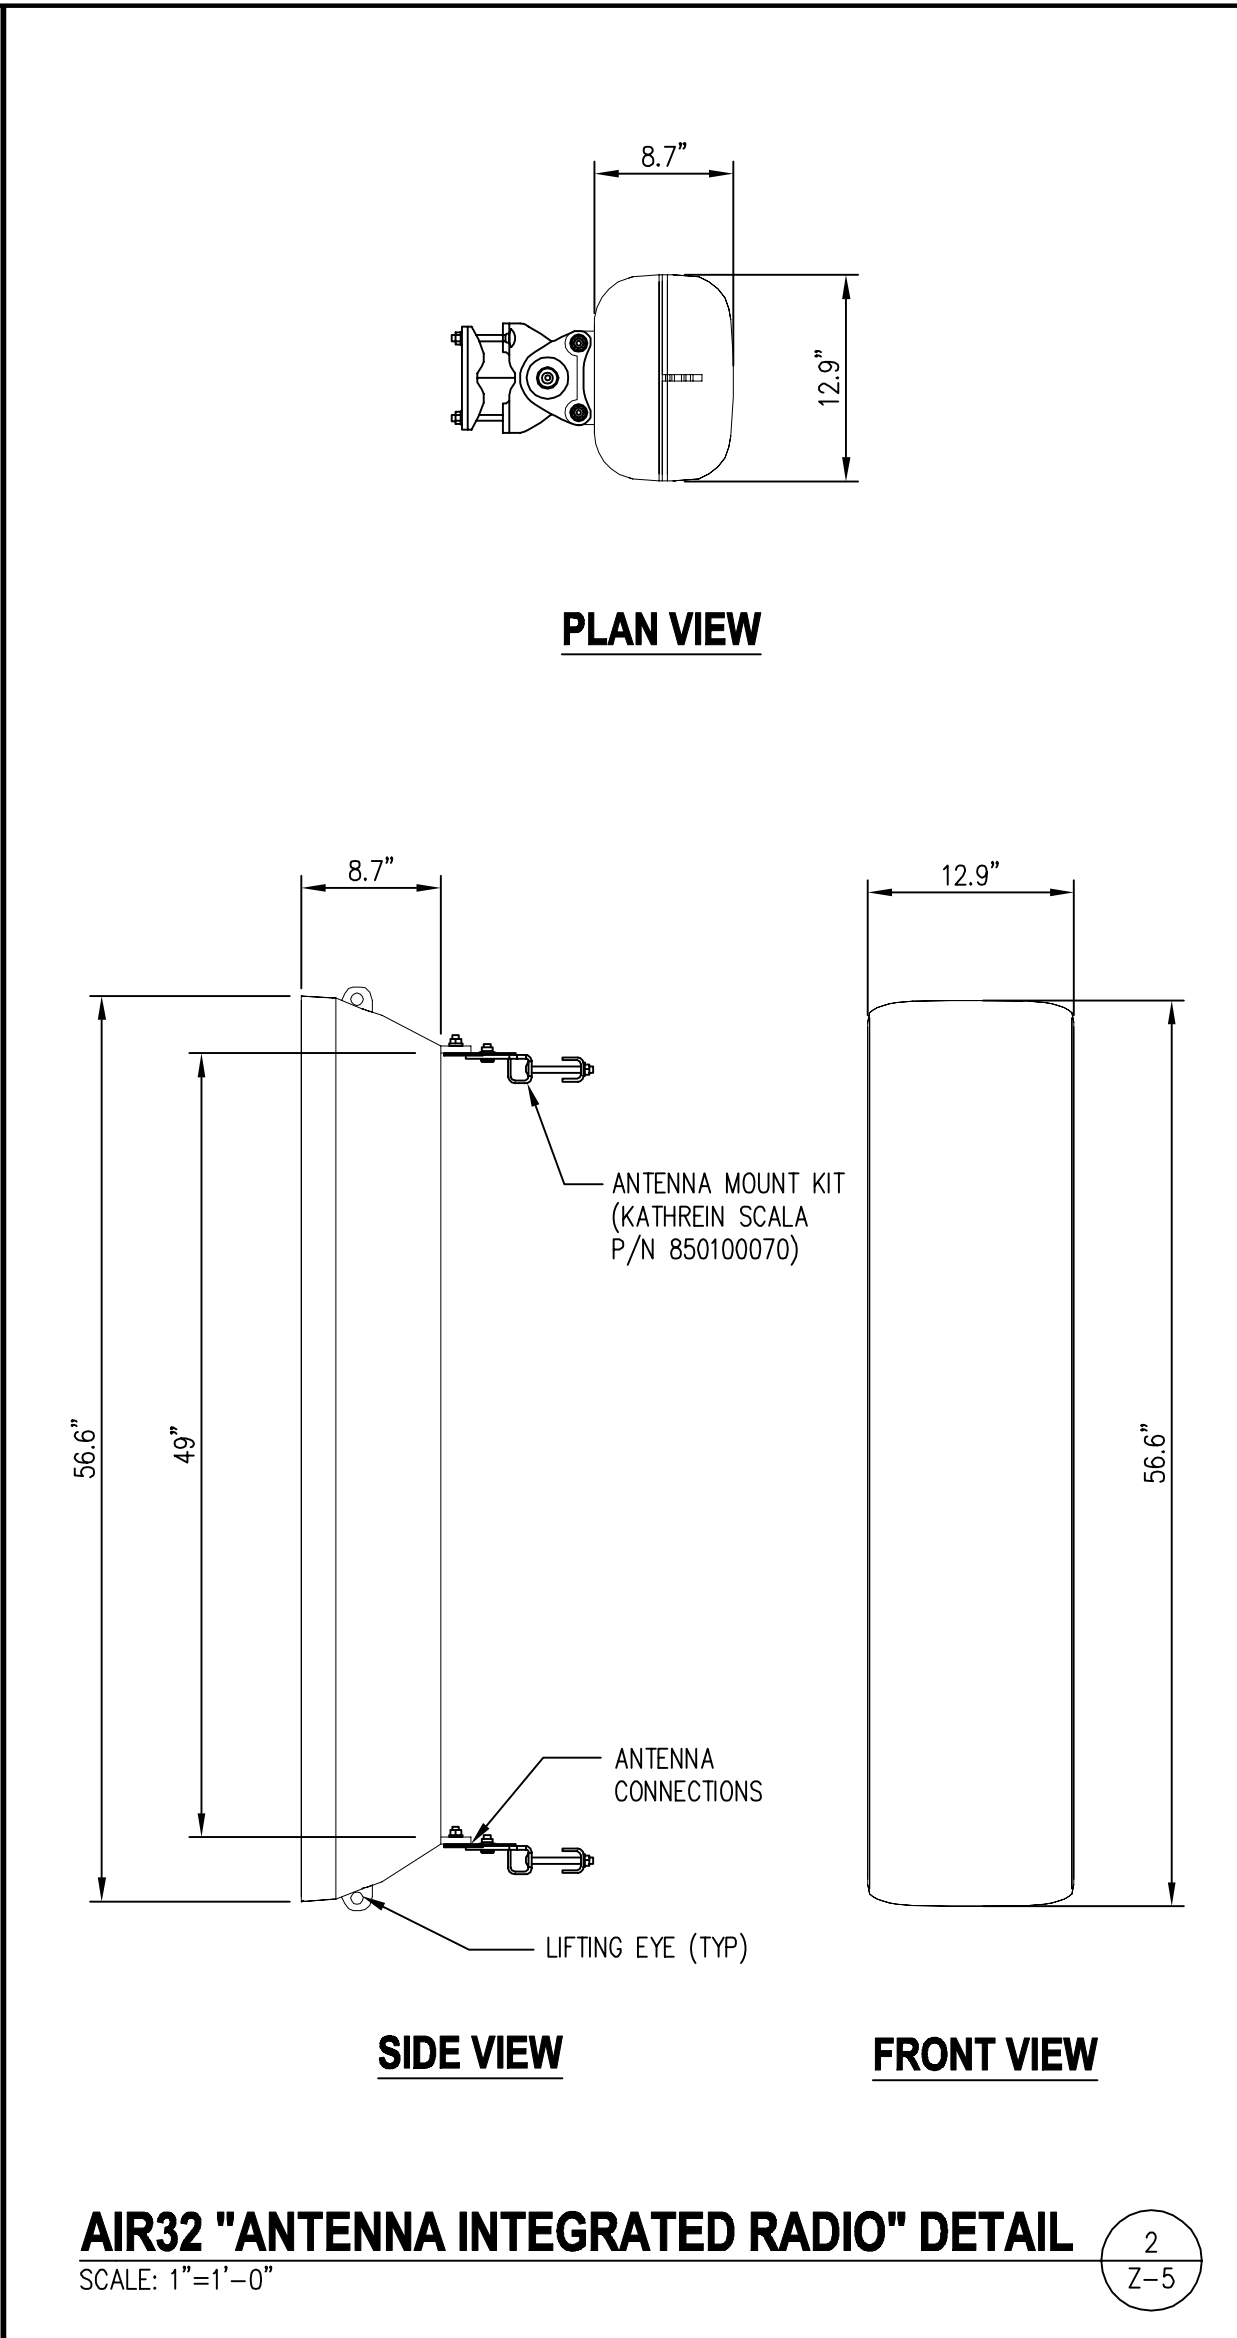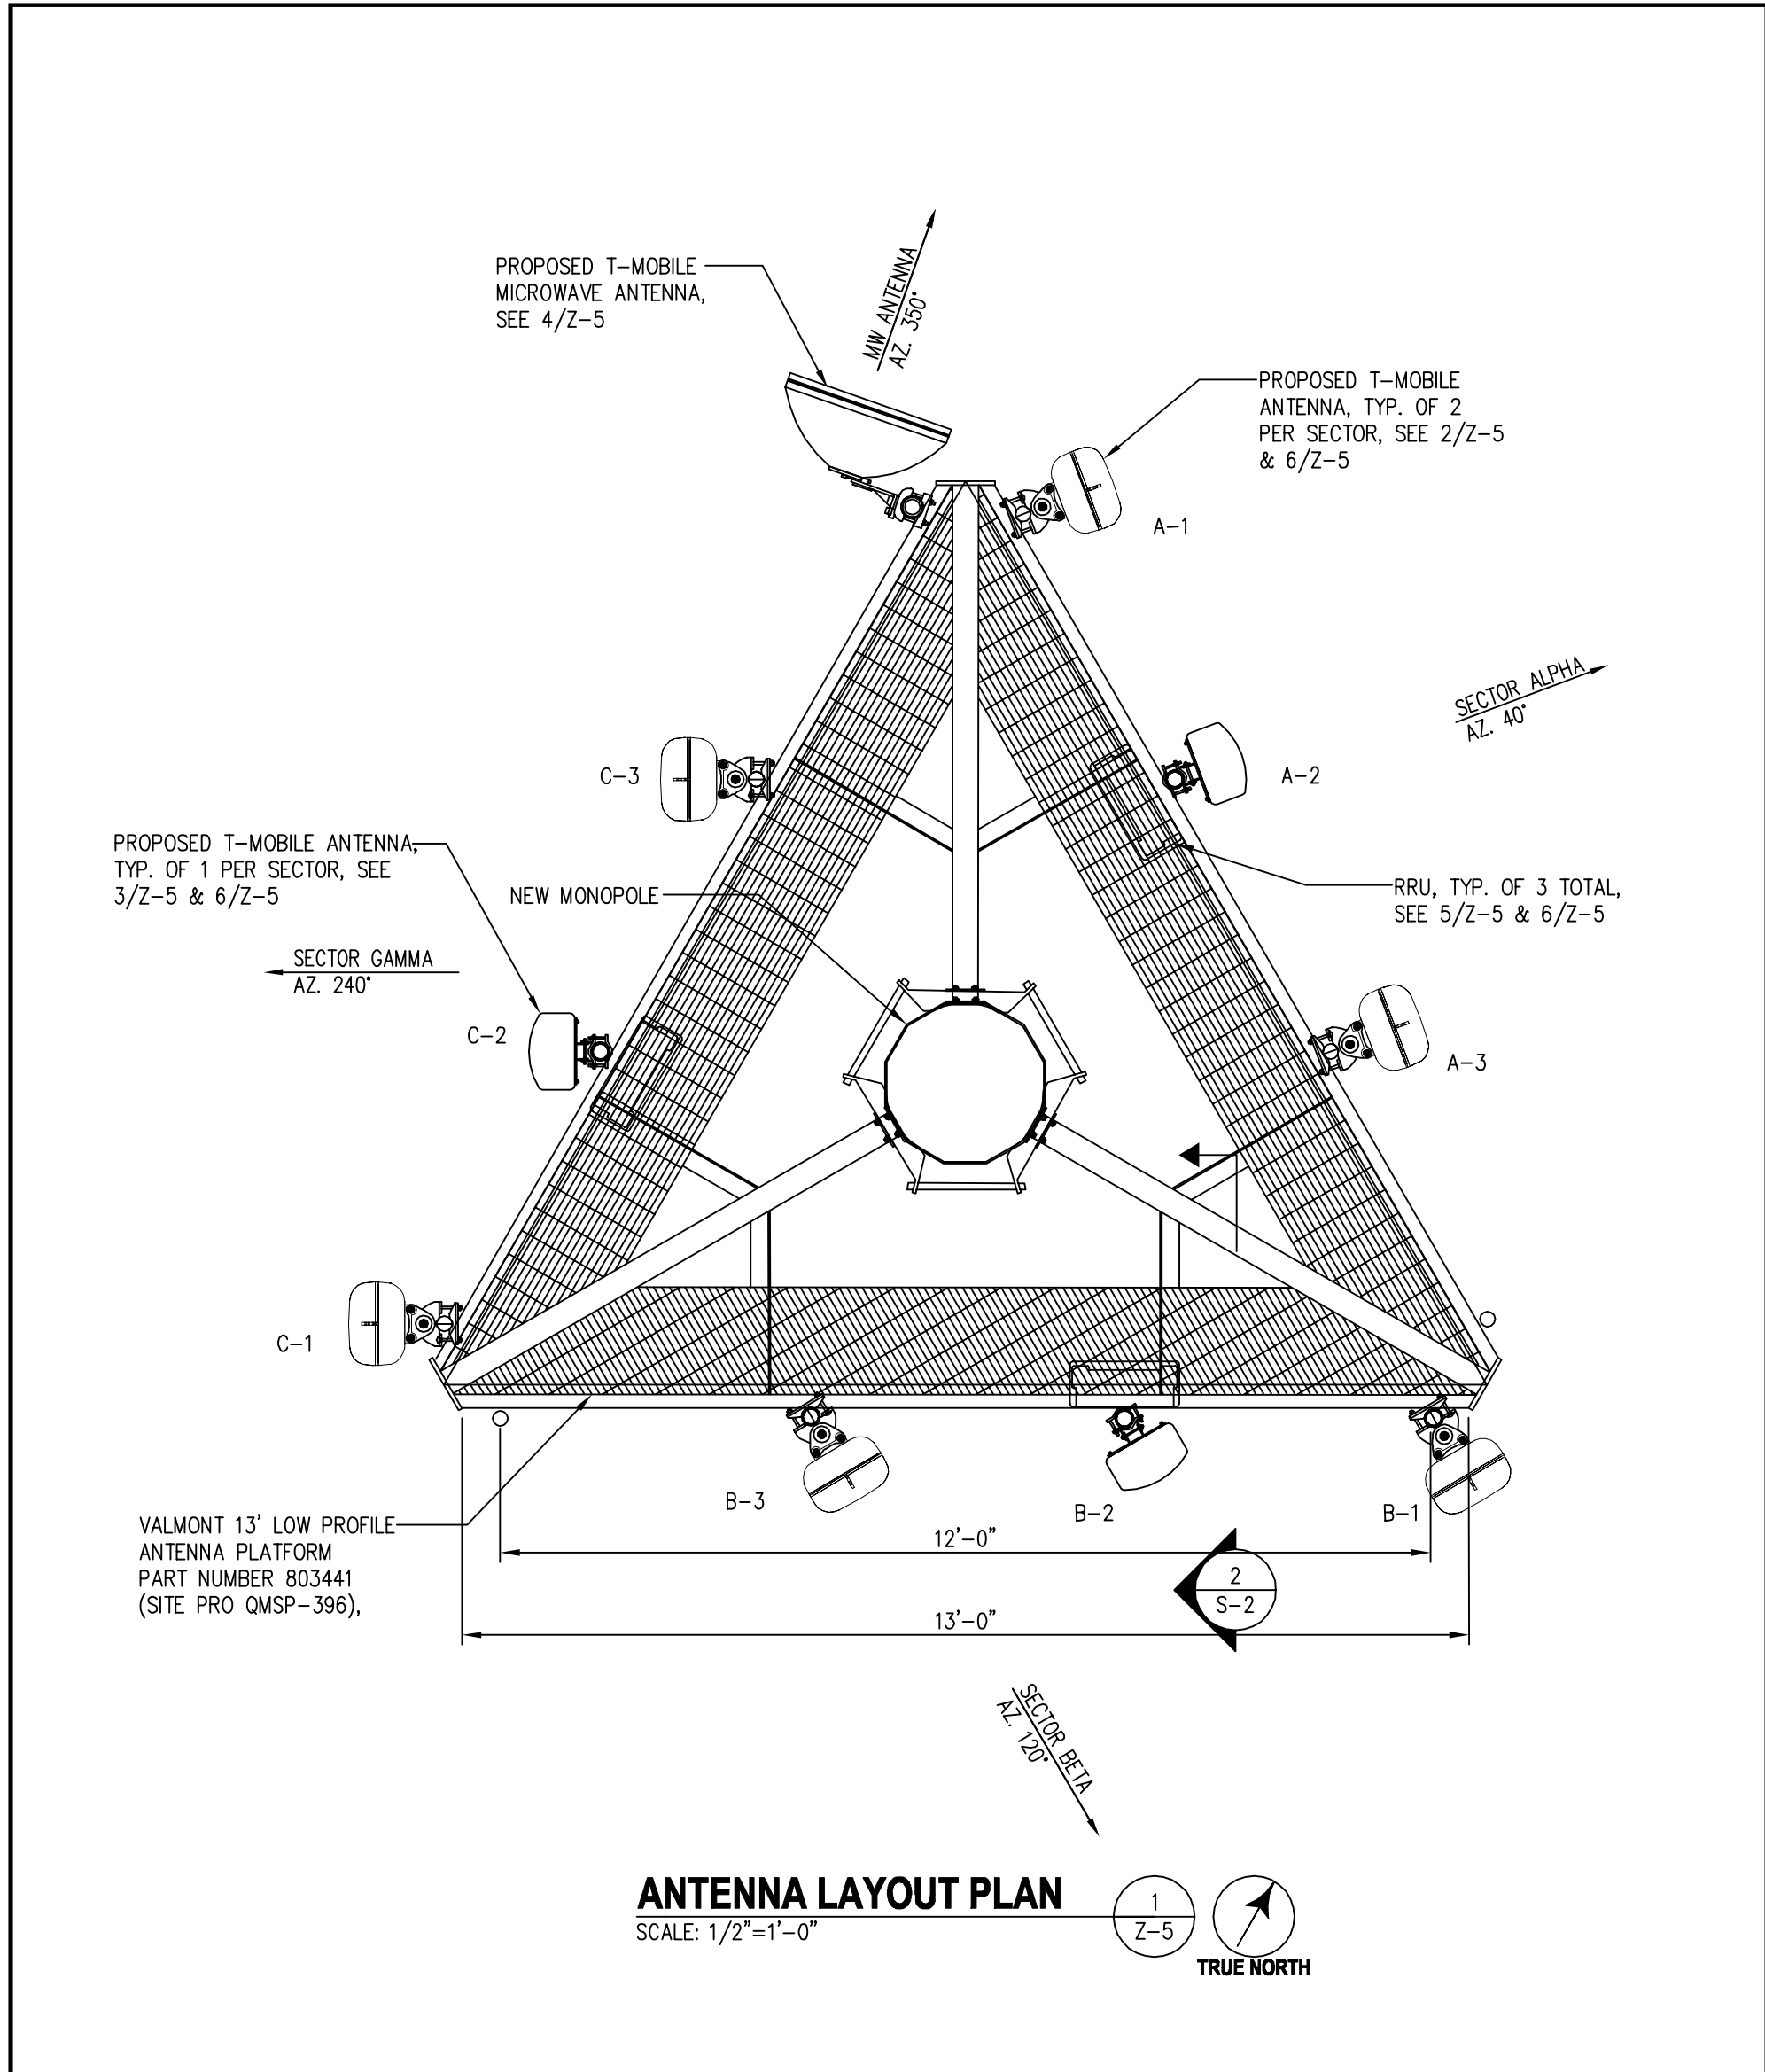


RF SYSTEM SCHEDULE													
SECTOR	ANTENNA	TECHNOLOGY	BAND	ANTENNA MODEL	VENDOR	AZIMUTH	M-TILT	E-TILT	ANTENNA CENTERLINE	TMA/RRU MODEL	CABLE LENGTH	CABLE DIAMETER	CABLE TYPE
ALPHA	A- (PROPOSED)	L2100	B66Aa	AIR32 DB	ERICSSON	40°	0°	3'	150'-0"	-	PROPOSED SHARE 9x18 HYBRID CABLE	-	2 FIBER
		L1900	B2A					3'				-	2 FIBER
	A- (PROPOSED)	LTE700	B12P	LNX-6515DS-A1M	COMMSCOPE	40°	0°	5'	150'-0"	(1) RRUS11		-	2 FIBER
	A- (PROPOSED)	L2100	B66Aa	AIR32 DB	ERICSSON	40°	0°	3'	150'-0"	(1) RRUS11		-	2 FIBER
		L1900	B2A					3'				-	2 FIBER
	BETA	B- (PROPOSED)	L2100	B66Aa	AIR32 DB	ERICSSON	120°	0°	3'	150'-0"		-	PROPOSED SHARE 9x18 HYBRID CABLE
L1900			B2A	3'					-		2 FIBER		
B- (PROPOSED)		LTE700	B12P	LNX-6515DS-A1M	COMMSCOPE	120°	0°	5'	150'-0"	(1) RRUS11	-	2 FIBER	
B- (PROPOSED)		L2100	B66Aa	AIR32 DB	ERICSSON	120°	0°	3'	150'-0"	(1) RRUS11	-	2 FIBER	
		L1900	B2A					3'			-	2 FIBER	
GAMMA		C- (PROPOSED)	L2100	B66Aa	AIR32 DB	ERICSSON	240°	0°	3'	150'-0"	-	PROPOSED SHARE 9x18 HYBRID CABLE	
	L1900		B2A	3'					-				2 FIBER
	C- (PROPOSED)	LTE700	B12P B2A	LNX-6515DS-A1M	COMMSCOPE	240°	0°	5'	150'-0"	(1) RRUS11	-		2 FIBER
	C- (PROPOSED)	L2100	B66Aa	AIR32 DB	ERICSSON	240°	0°	3'	150'-0"	(1) RRUS11	-		2 FIBER
		L1900						3'			-		2 FIBER
	MICROWAVE (PROPOSED)				SC2-W100AC	RFS	350°			150'-0"			PROPOSED

TAX MAP 21-A-93A



6600 Rockledge Drive, Suite 550
Bethesda, MD 20817
PHONE: (202)408-0960
FAX: (202)408-0961

SUBMITTALS		
DATE	DESCRIPTION	REV.
11-21-16	ZONING REVIEW	
11-28-16	ZONING REVIEW	
04-24-17	ZONING REVIEW	
05-26-17	ZONING REVIEW	
06-12-17	ZONING	
08-15-17	ZONING	

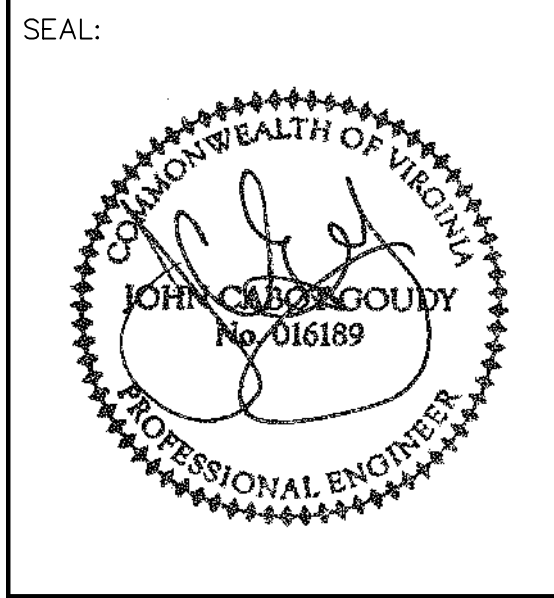

PROJECT NO: 1050.196
DESIGNER: N.B.
ENGINEER: C.S.


SCALE:
0 1/2 1
GRAPHIC SCALE IN INCHES

SPECIAL USE PERMIT
DVP CHANCELLOR SUBSTATION
11100 GORDON ROAD
FREDERICKSBURG, VA 22407


TAX MAP 21-A-93A

TITLE:
T-MOBILE ANTENNA LAYOUT, DETAILS & SCHEDULE


SHEET NUMBER:
Z-5

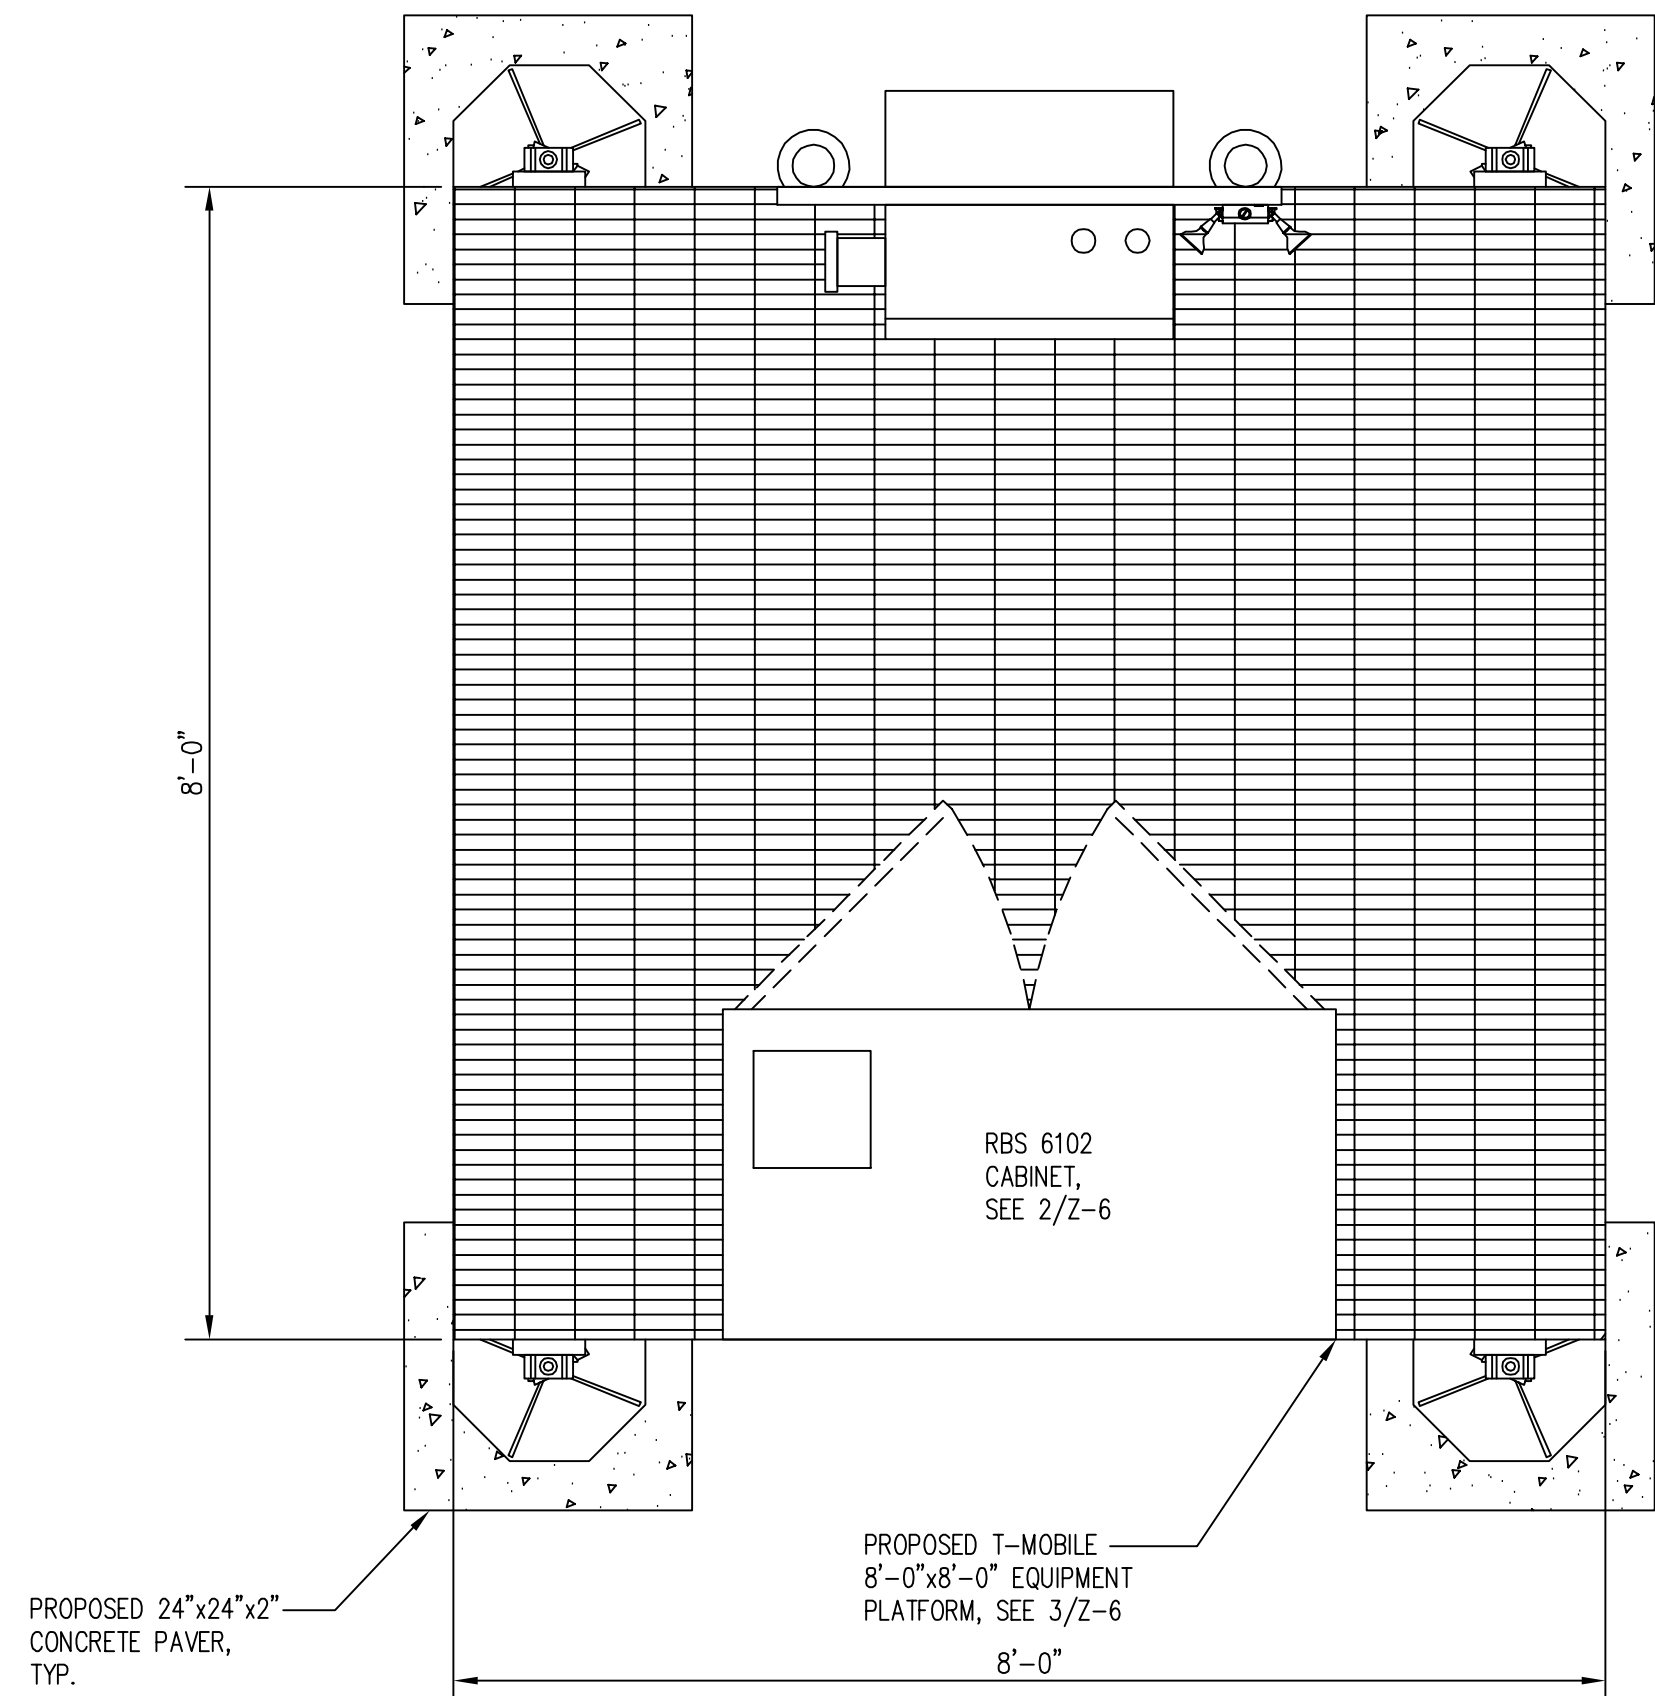

EQUIPMENT LAYOUT PLAN
SCALE: 3/4"=1'-0"

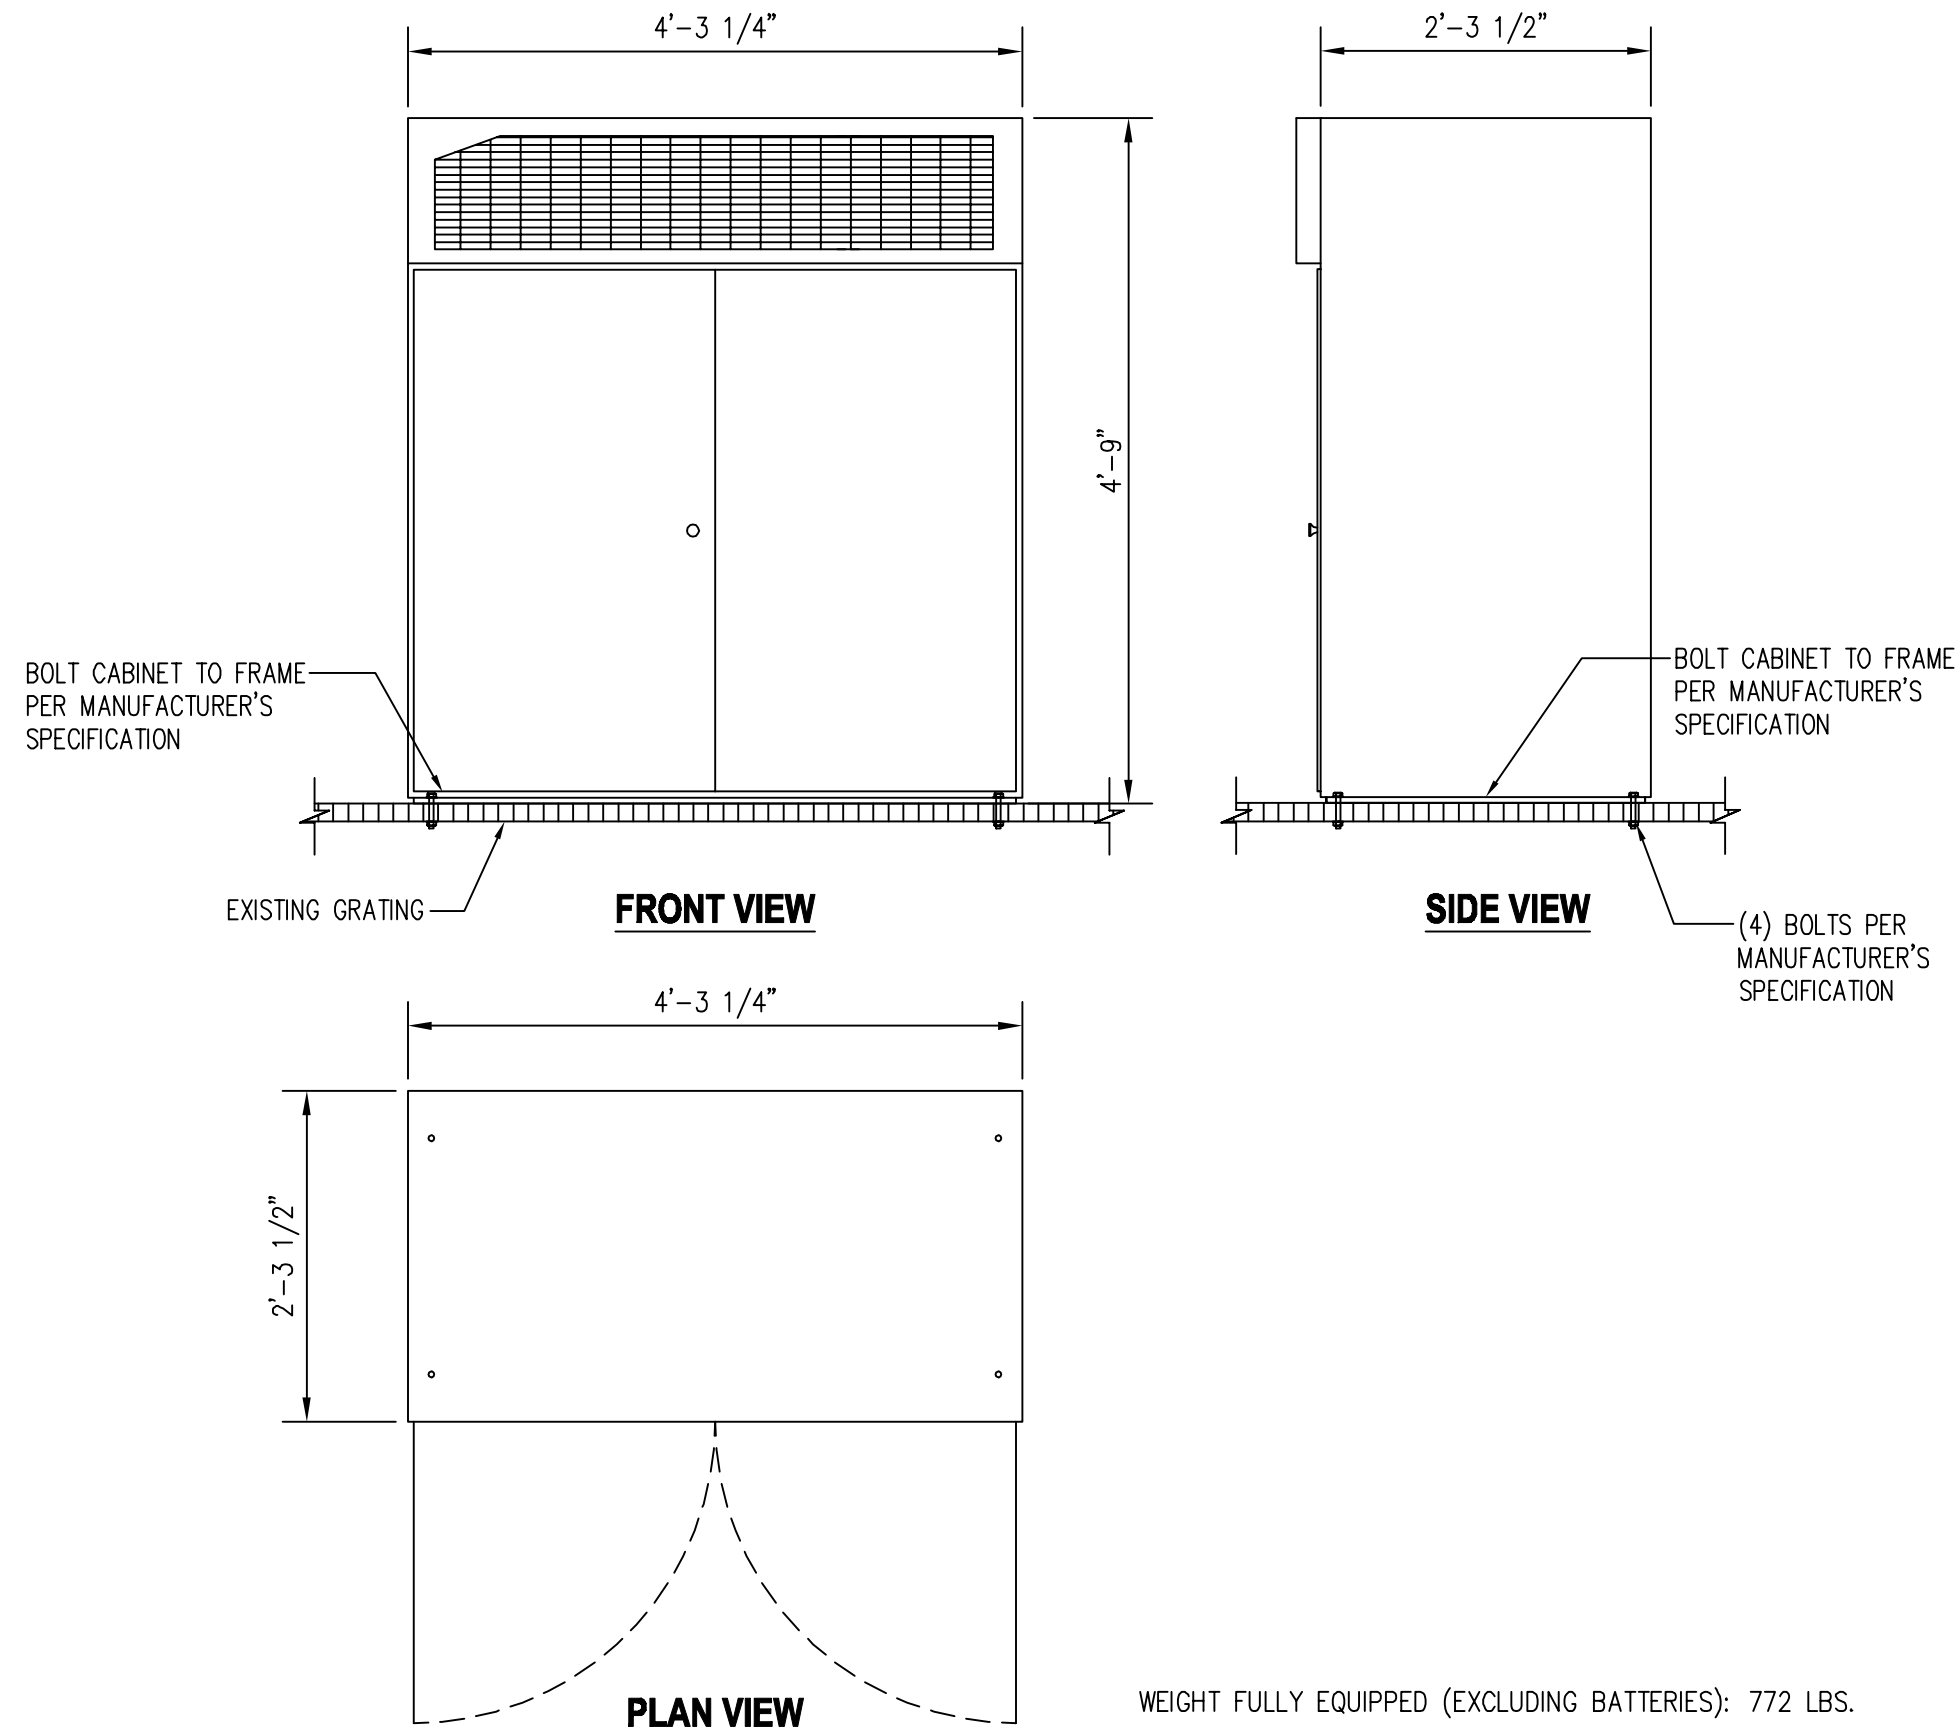


ERICSSON RBS 6102 CABINET DETAIL
SCALE: 3/4" = 1'-0"

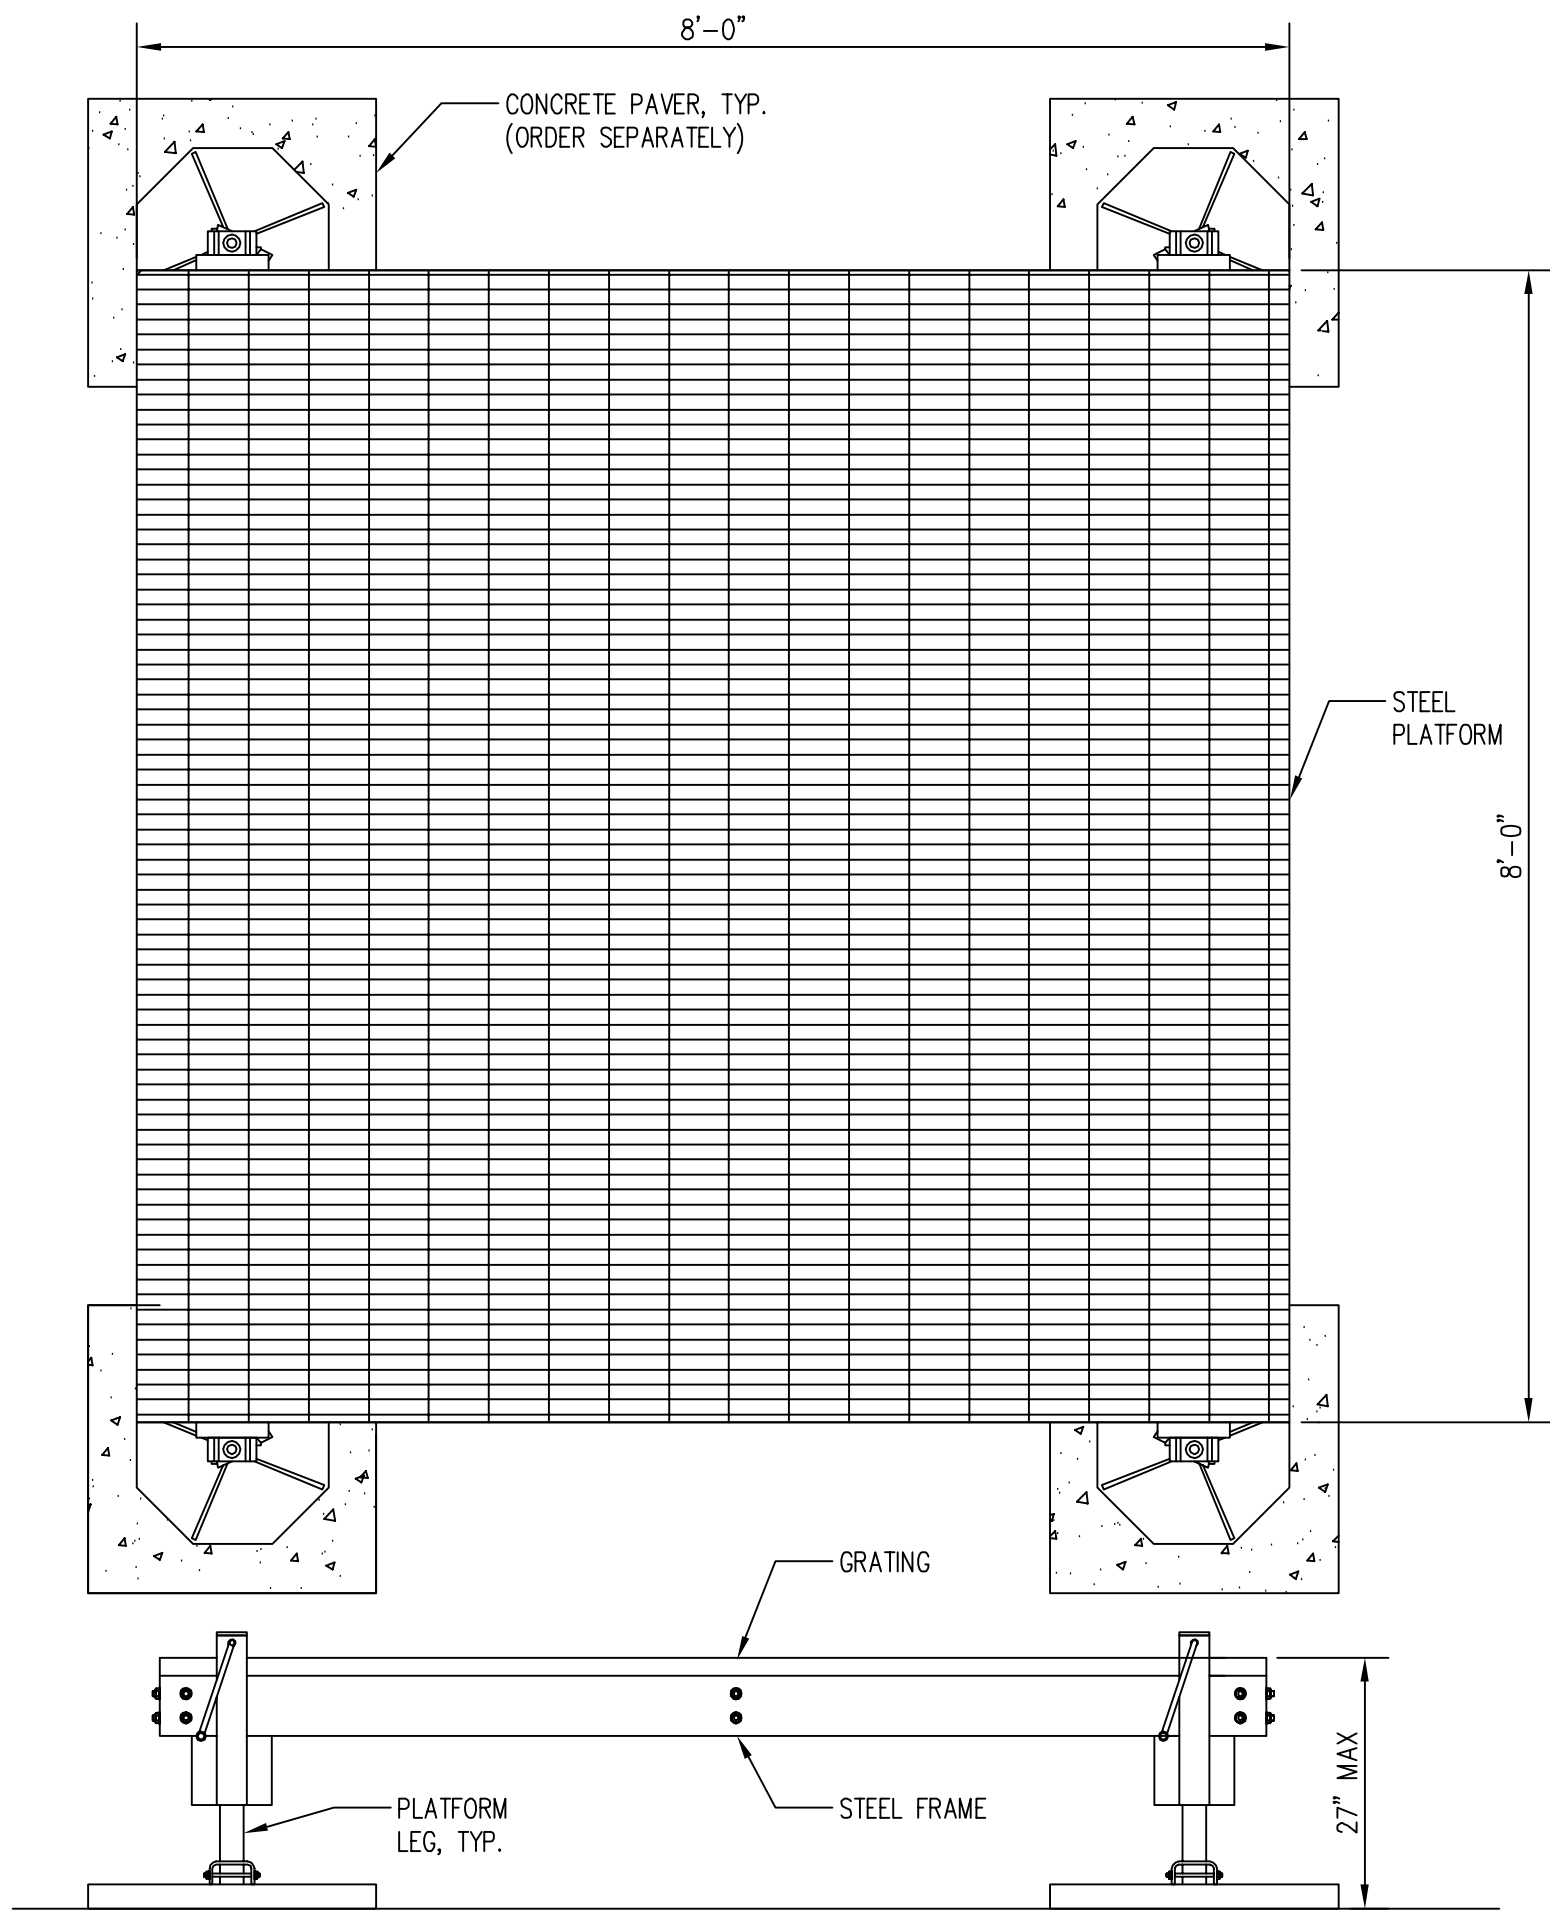


- NOTES:**
- DIMENSIONS: 8'-0"x8'-0"
 - EQUIPMENT PLATFORM SYSTEM INCLUDES: FRAME, GRATING, HARDWARE, LEGS
 - MATERIAL: HOT DIP GALVANIZED STEEL


EQUIPMENT PLATFORM SYSTEM DETAILS
SCALE: 3/4"=1'-0"

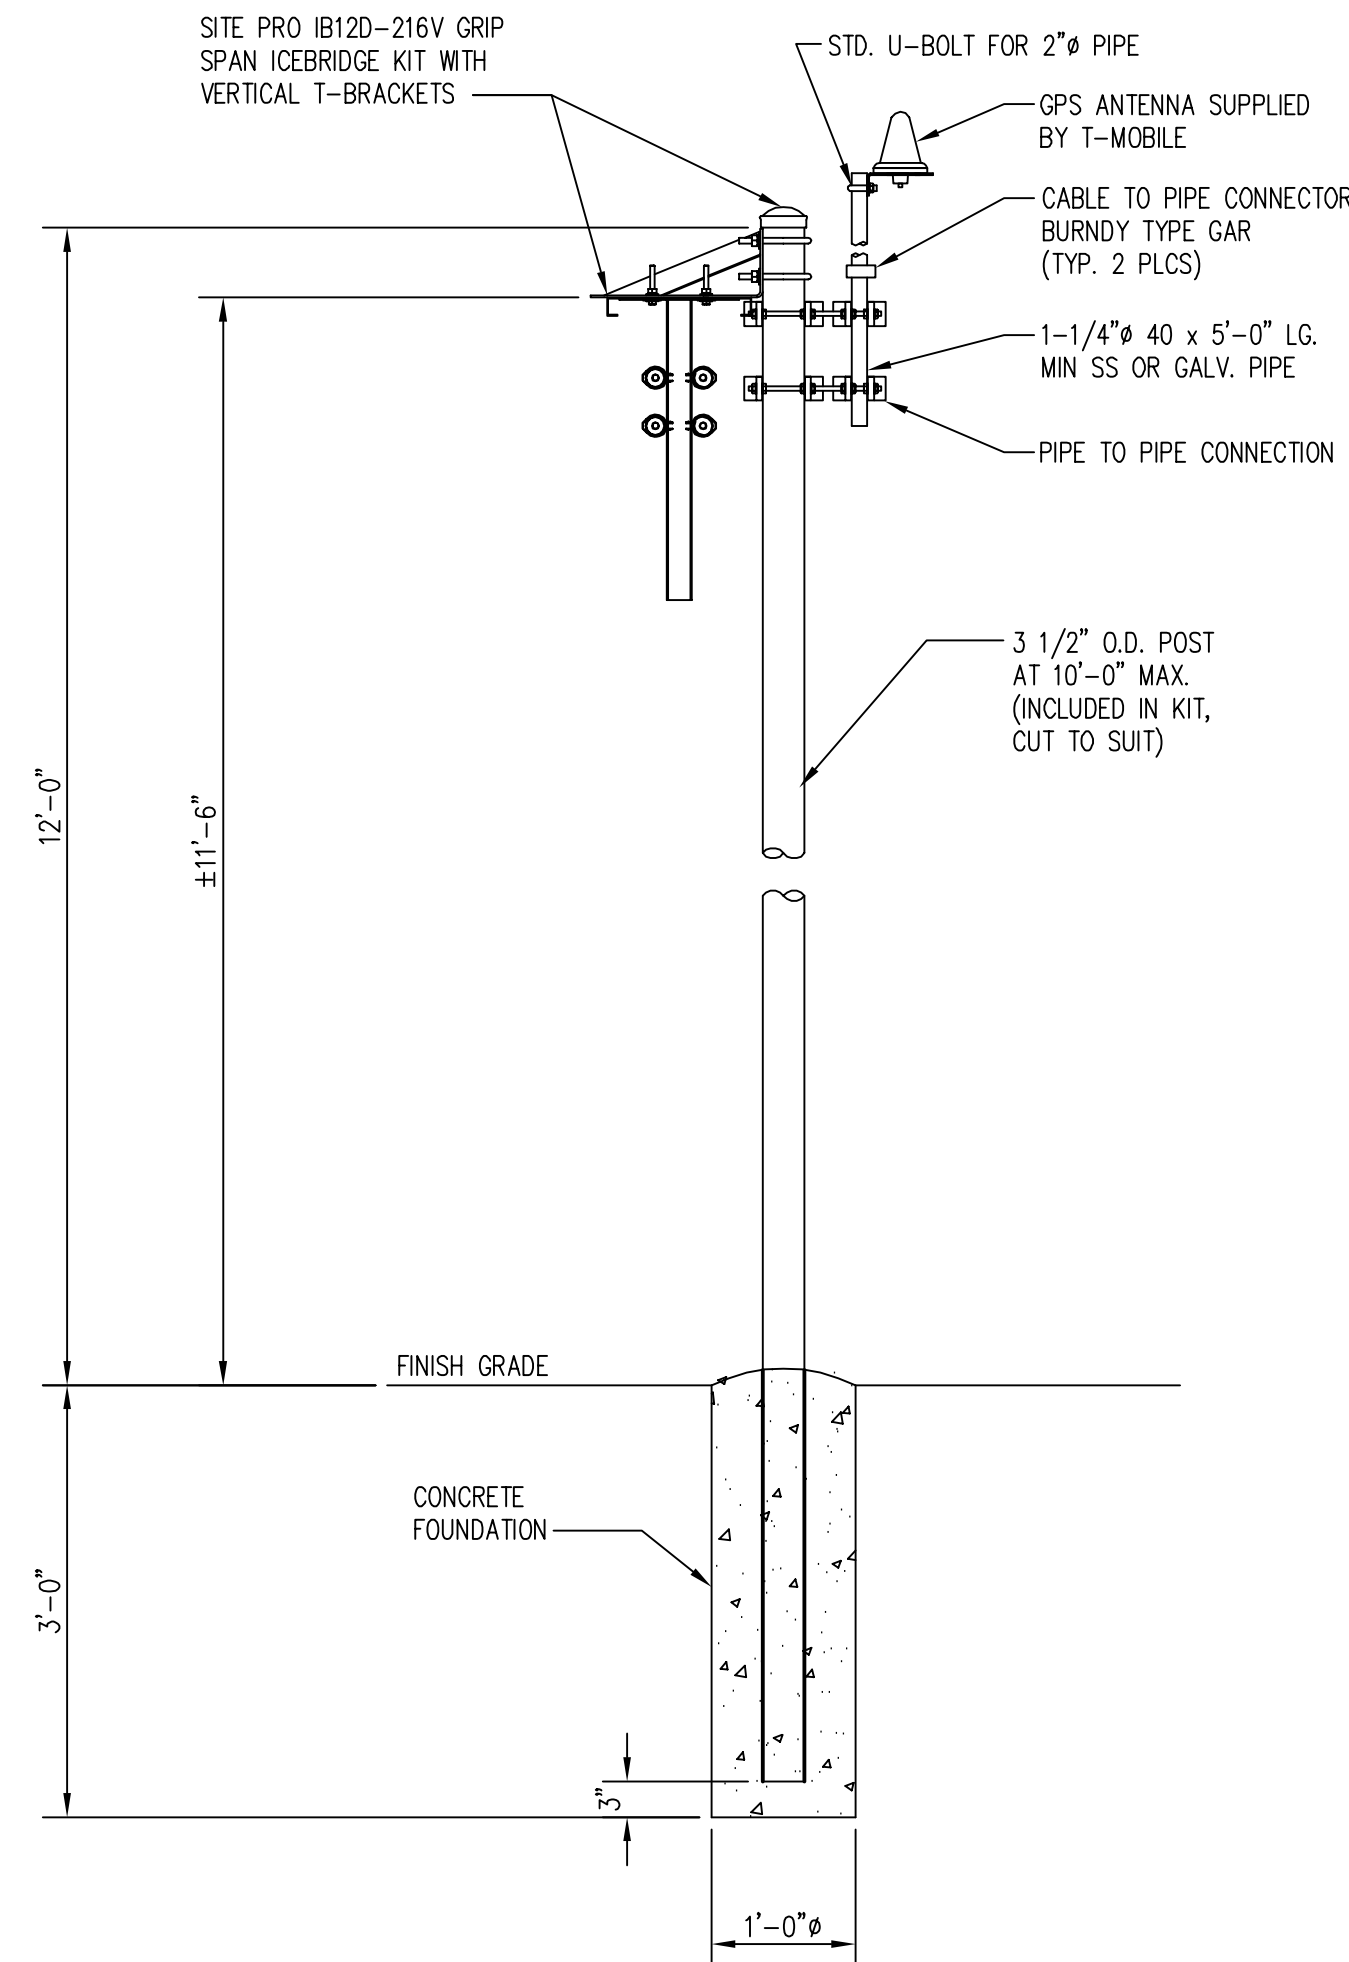

ICE BRIDGE DETAIL
SCALE: 3/4"=1'-0"

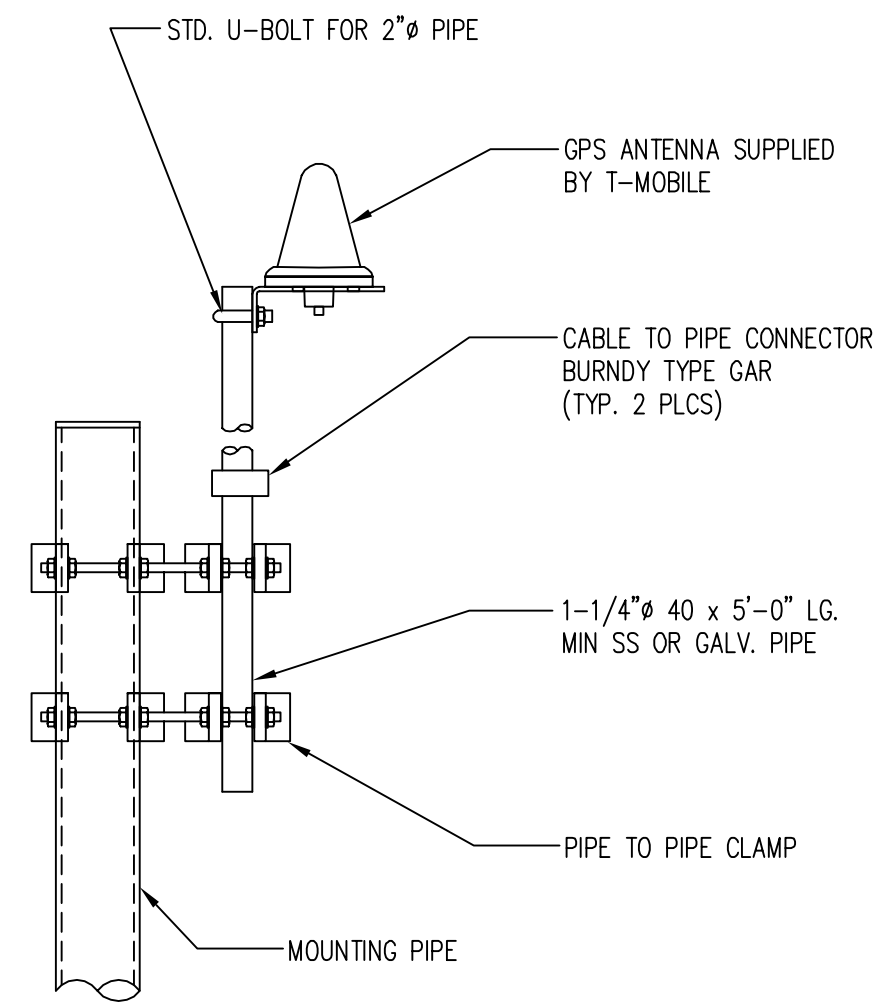

GPS MOUNTING DETAIL
SCALE: 1-1/2"=1'-0"

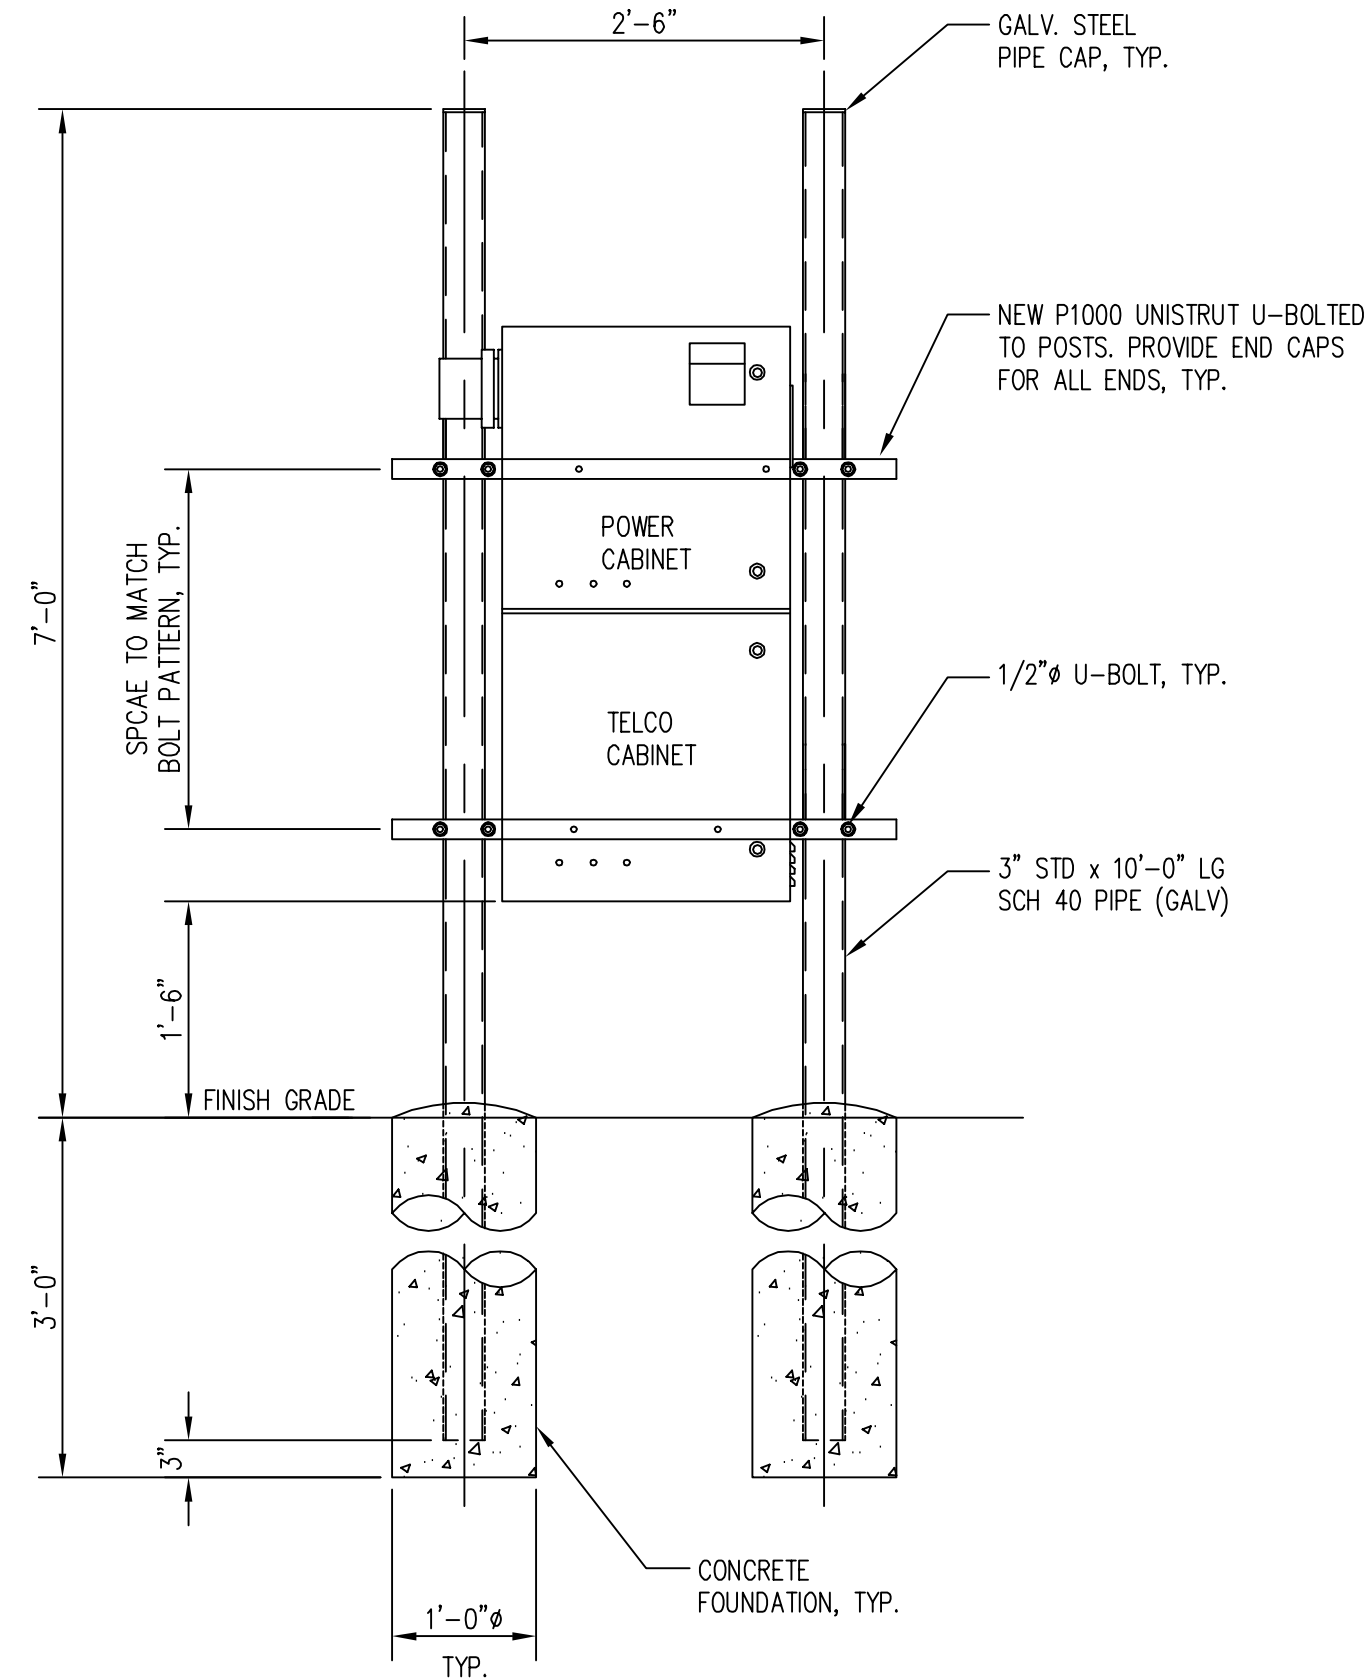

PPC SUPPORT FRAME ELEVATION
SCALE: 3/4"=1'-0"

COUNTY APPROVAL BLOCK

TAX MAP 21-A-93A





6600 Rockledge Drive, Suite 550
Bethesda, MD 20817
PHONE: (202)408-0960
FAX: (202)408-0961

SUBMITTALS

DATE	DESCRIPTION	REV.
11-21-16	ZONING REVIEW	
11-28-16	ZONING REVIEW	
04-24-17	ZONING REVIEW	
05-26-17	ZONING REVIEW	
06-12-17	ZONING	
08-15-17	ZONING	

SEAL:

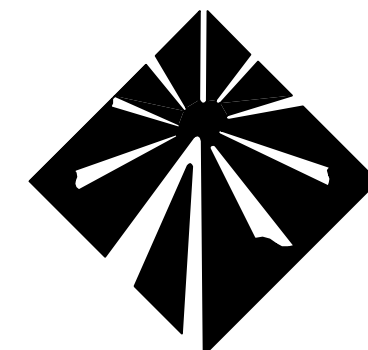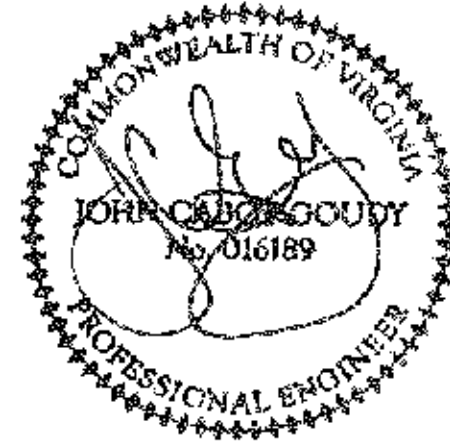

Milestone
COMMUNICATIONS

PROJECT NO: 1050.196
DESIGNER: N.B.
ENGINEER: C.S.

SCALE:
0 1/2 1
GRAPHIC SCALE IN INCHES

SPECIAL USE PERMIT

**DVP CHANCELLOR
SUBSTATION**
11100 GORDON ROAD
FREDERICKSBURG, VA 22407




TAX MAP 21-A-93A

TITLE:

**T-MOBILE
EQUIPMENT
DETAILS**

SHEET NUMBER:

Z-6

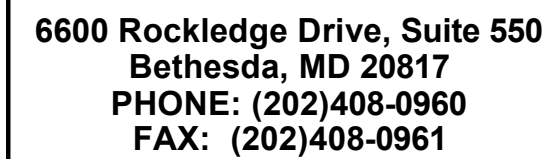 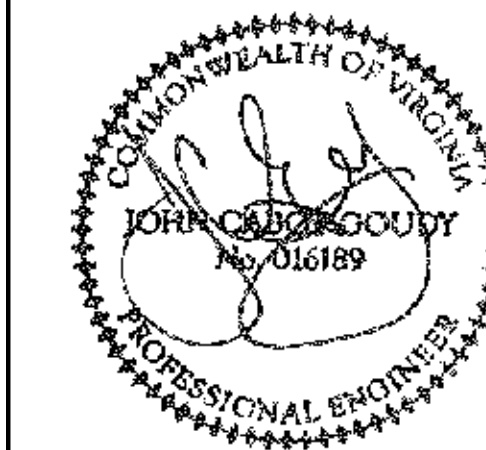SEAL:

PROJECT NO:	1050.196
DESIGNER:	M.A.
ENGINEER:	M.M.

SCALE:



SPECIAL USE PERMIT

**DVP CHANCELLOR
SUBSTATION
11100 GORDON ROAD
FREDERICKSBURG, VA 22407**


TAX MAP 21-A-93A

TITLE:

SITE DETAILS

SHEET NUMBER:


Z-7

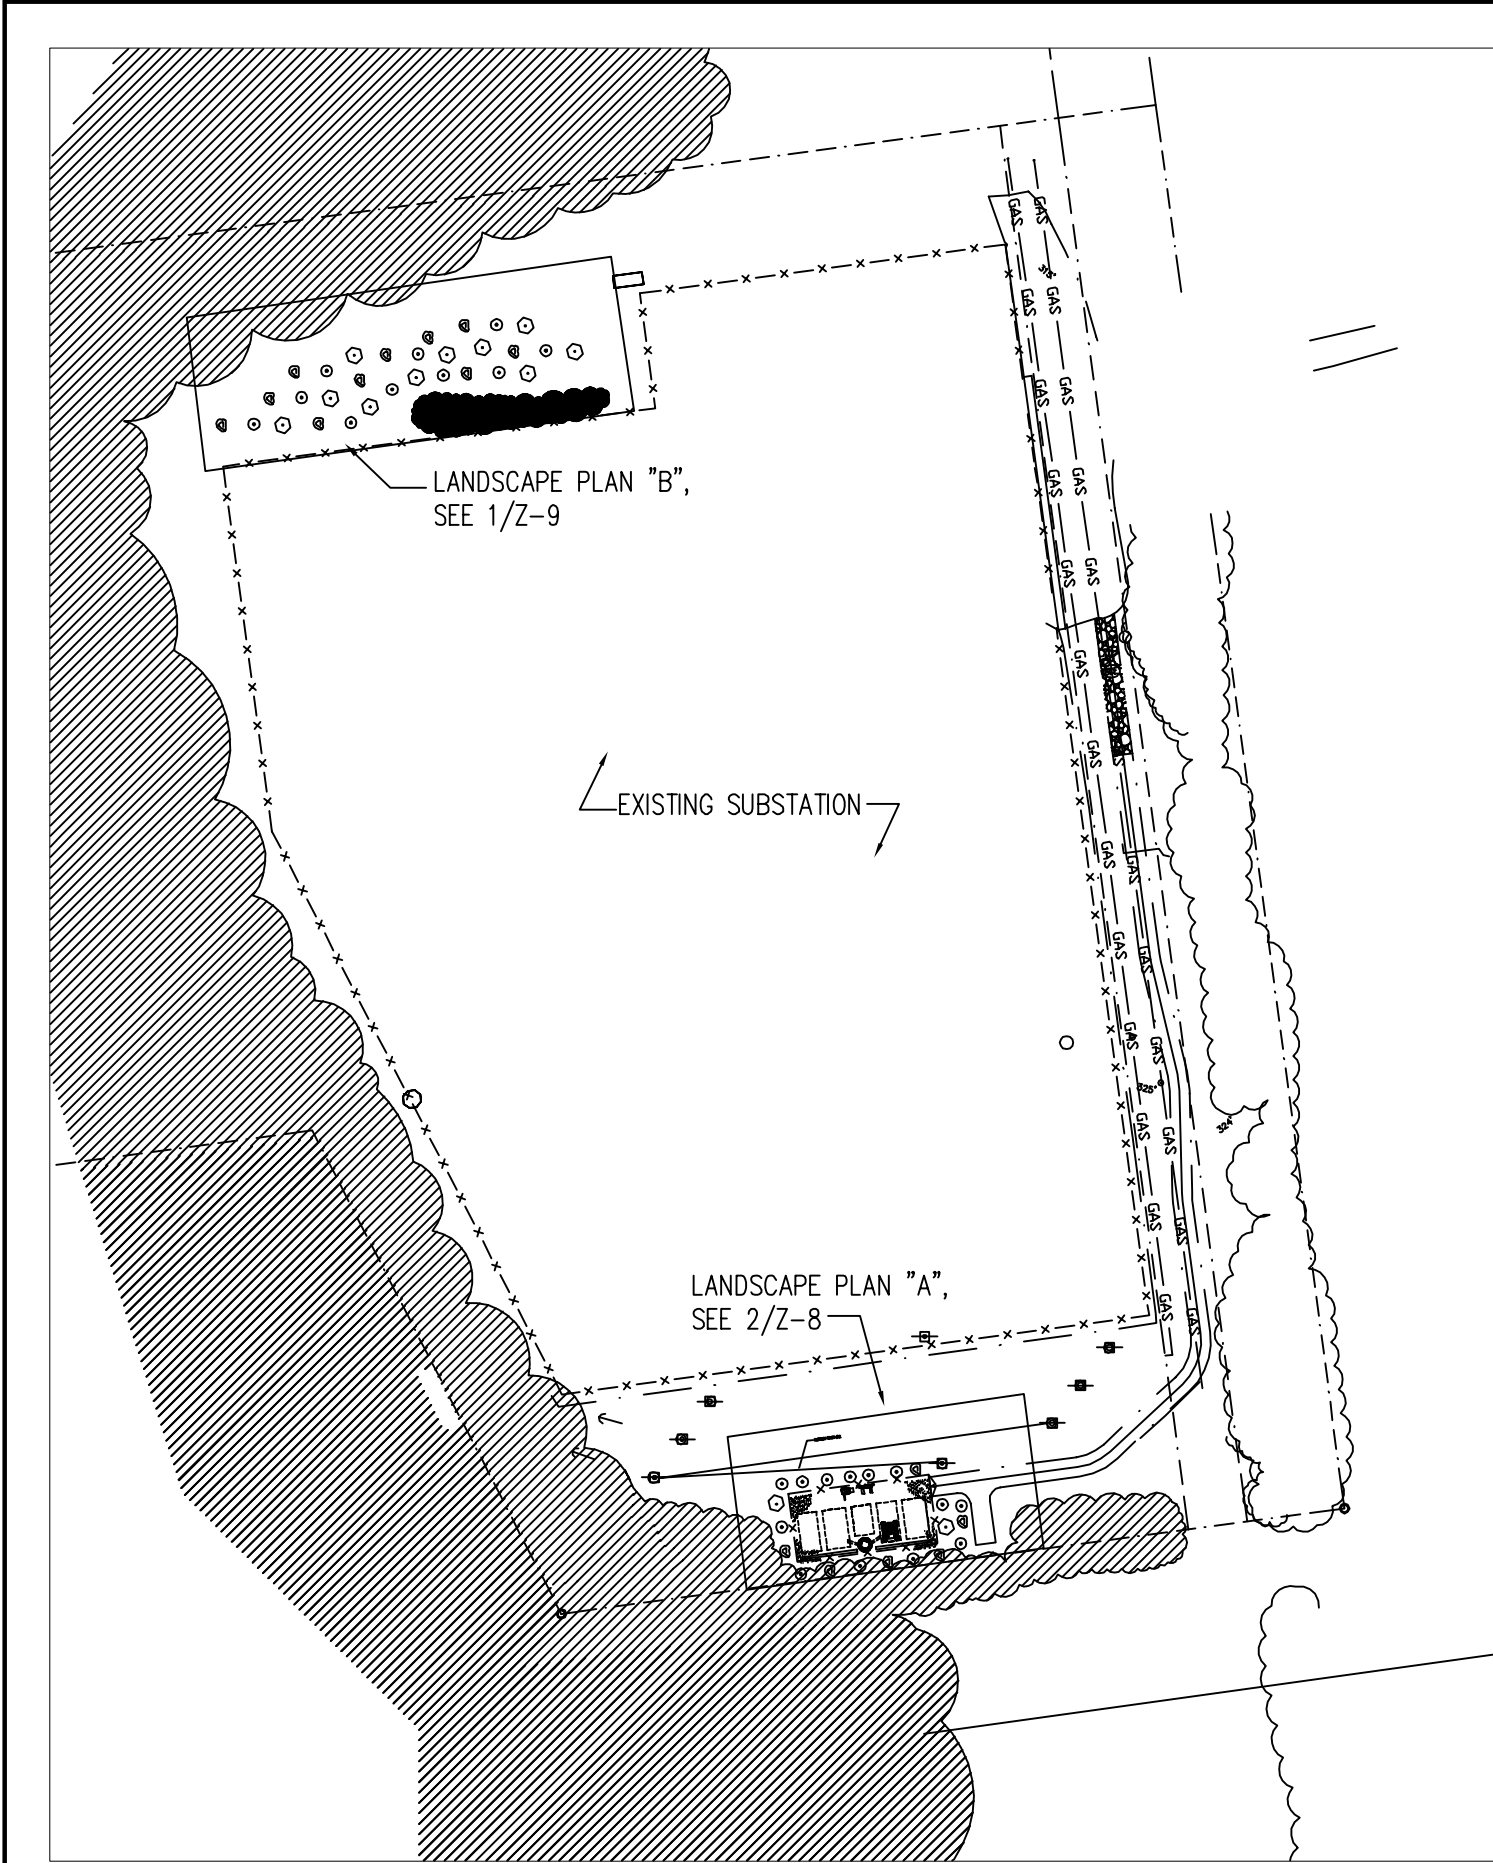

LANDSCAPE KEY PLAN

SCALE: N.T.S.

1
Z-8

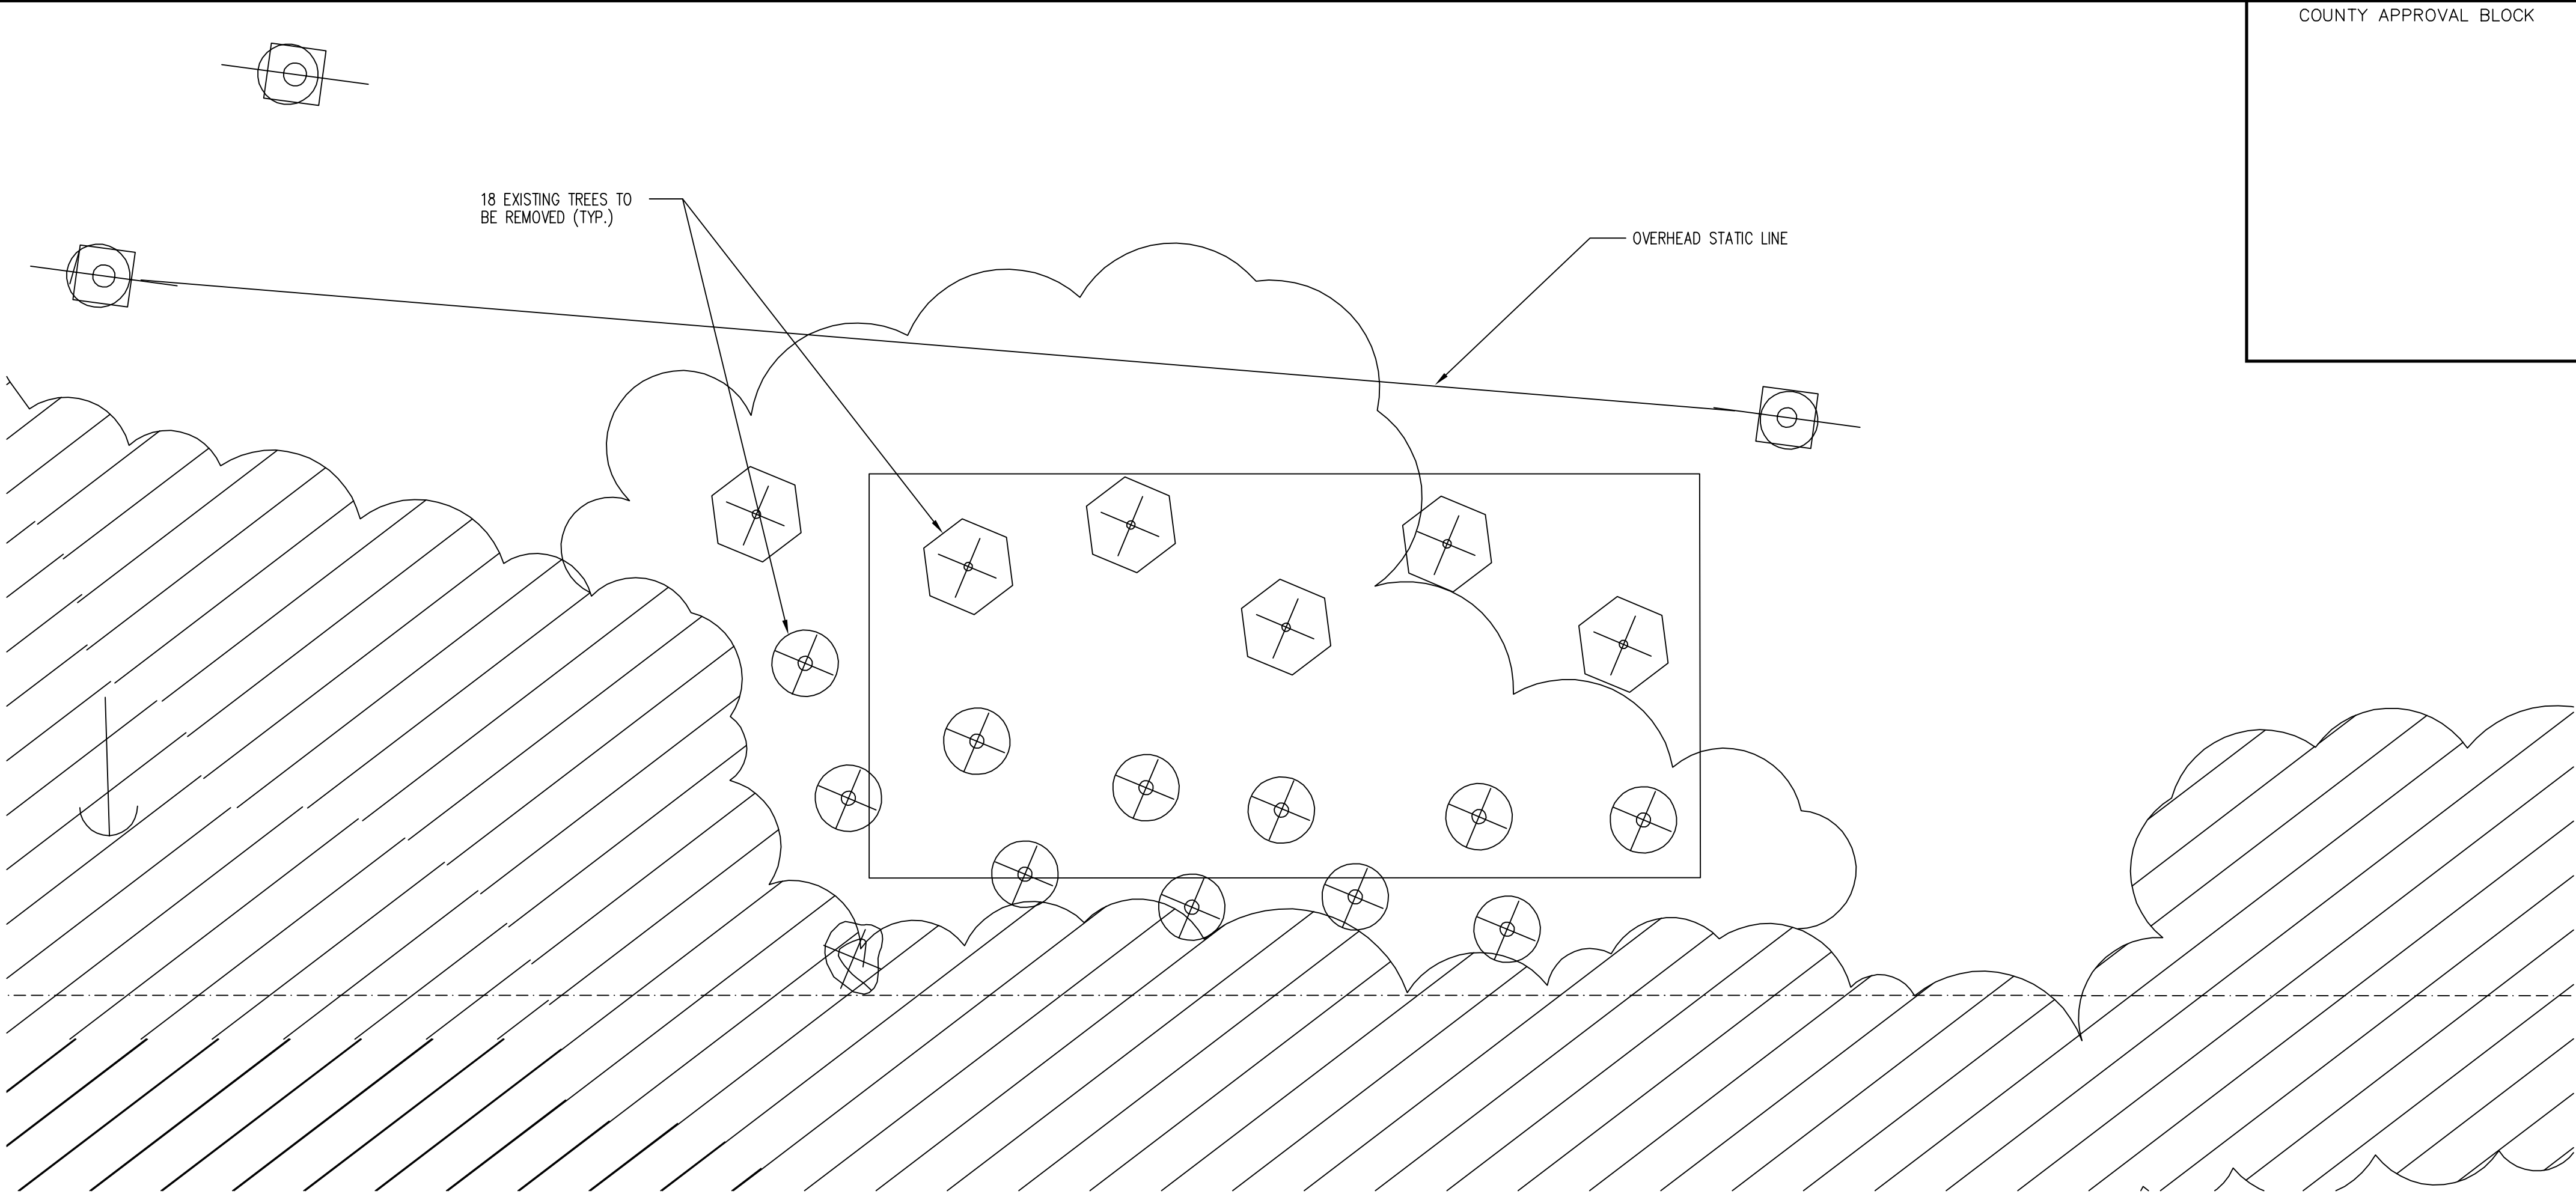

TREE REMOVAL PLAN

SCALE: 1" = 30'


2
Z-8



TRUE NORTH

TREE LEGEND

- JUNIPERUS VIRGINIANA
EASTERN RED CEDAR
- THUJA OCCIDENTALIS "NIGRA"
DARK AMERICAN ARBORVITAE
- ILEX OPACA
AMERICAN HOLLY
- TREE TO BE
REMOVED

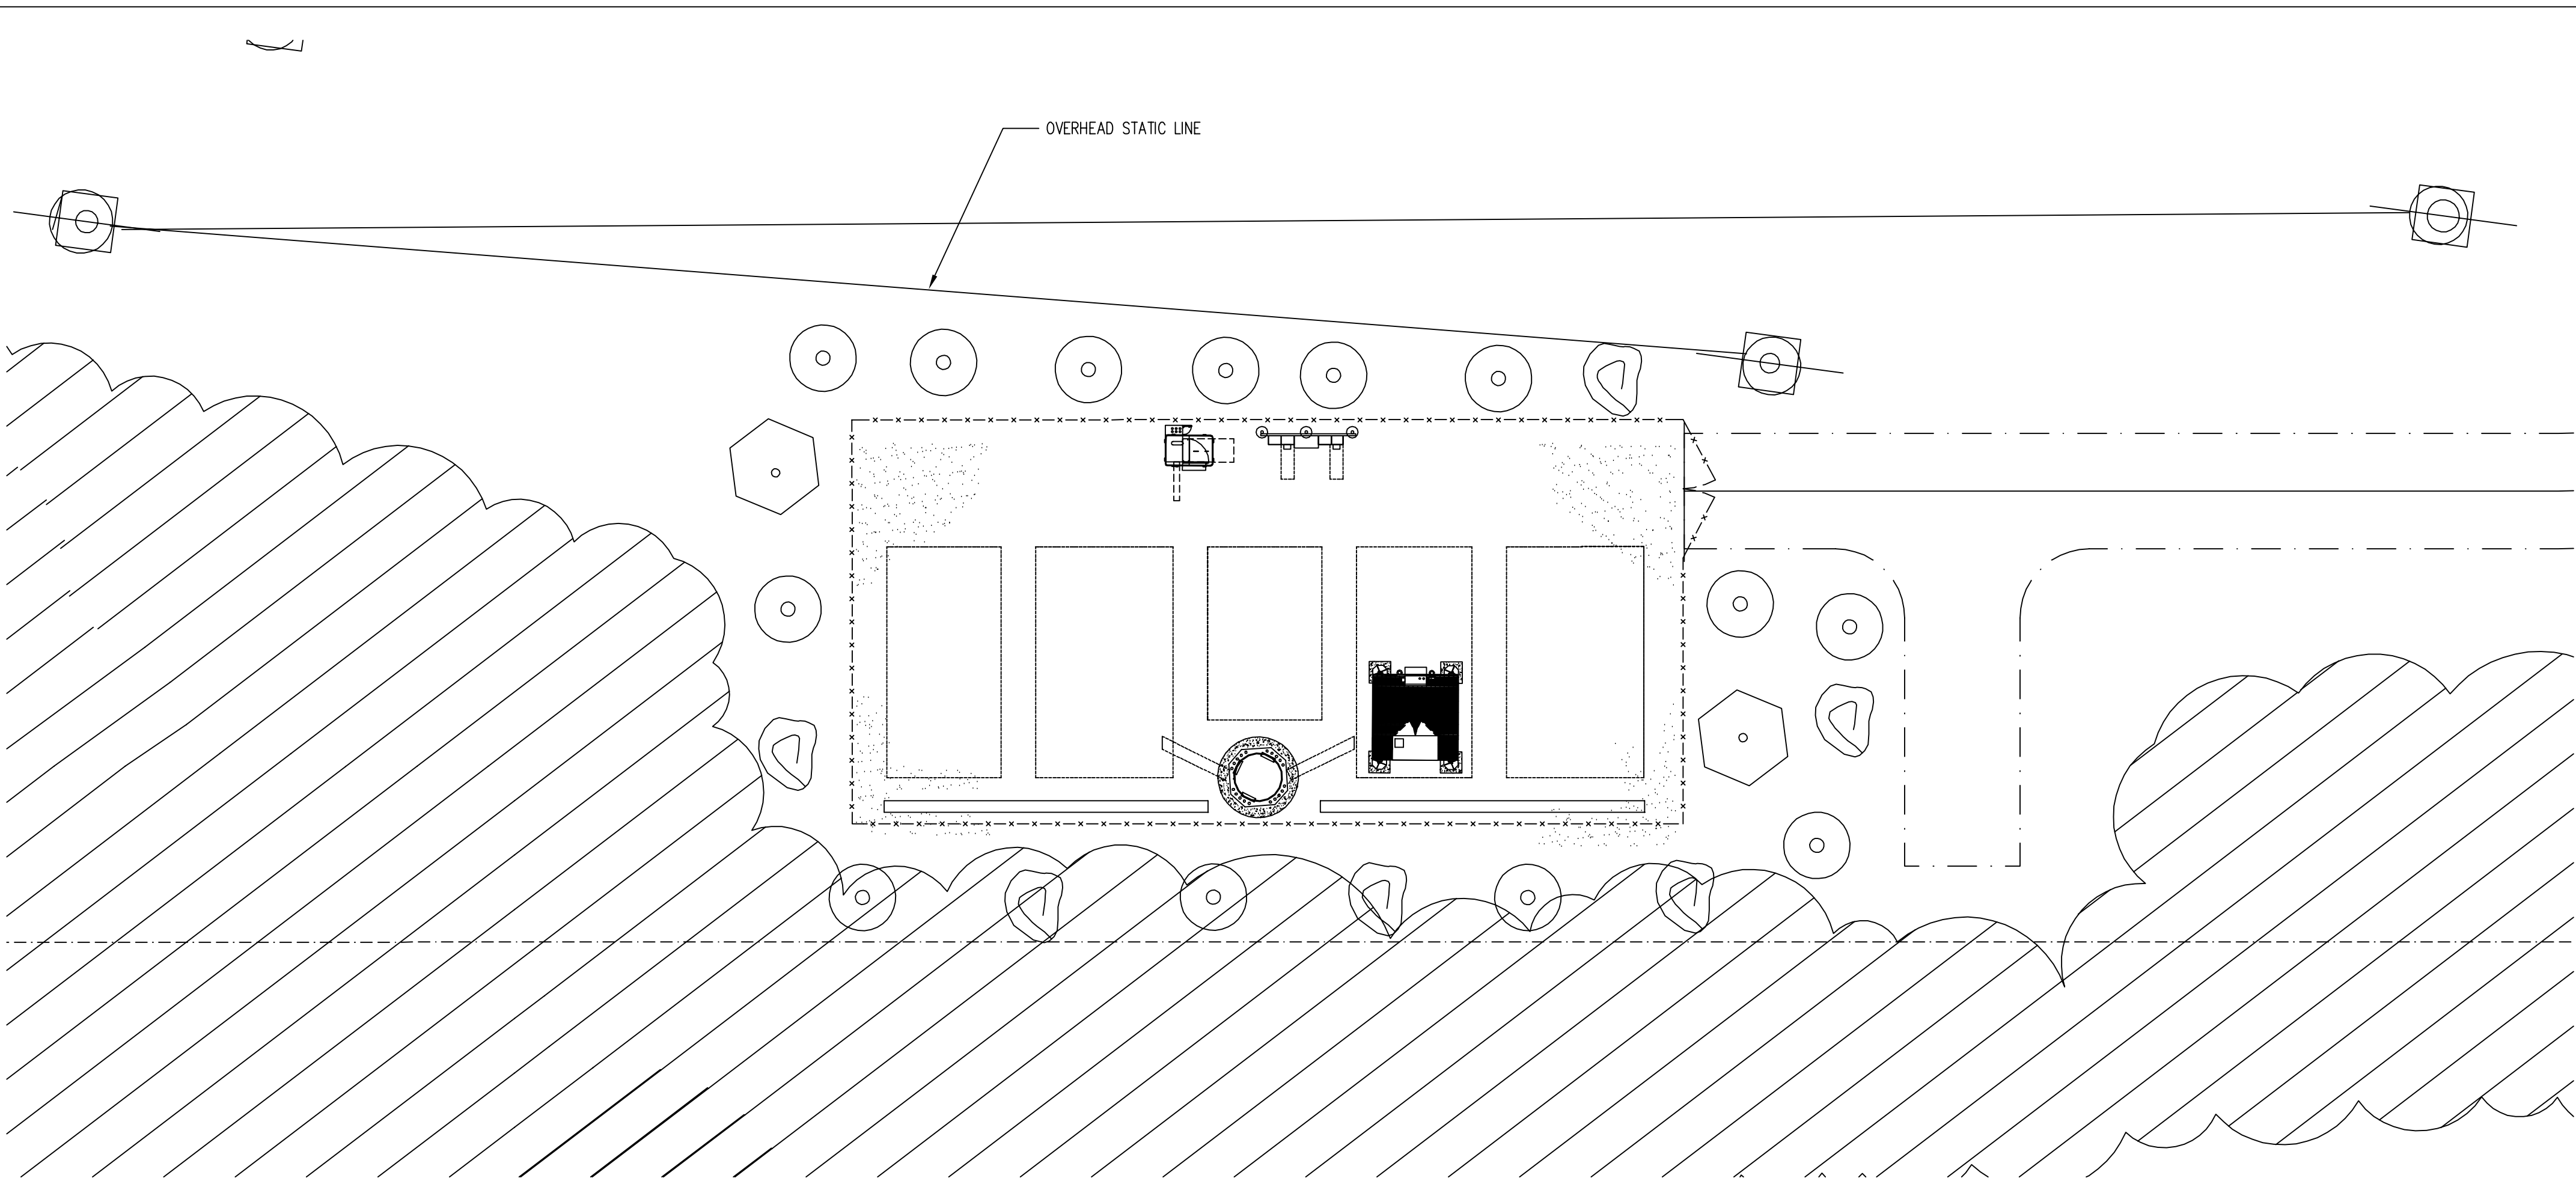

NOTE: SEE PLANTING SCHEDULE SHEET Z-9

LANDSCAPING PLAN "A"

SCALE: 1" = 30'

3
Z-8



TRUE NORTH

COUNTY APPROVAL BLOCK

TAX MAP 21-A-93A





6600 Rockledge Drive, Suite 550
Bethesda, MD 20817
PHONE: (202)408-0960
FAX: (202)408-0961

SUBMITTALS

DATE	DESCRIPTION	REV.
11-21-16	ZONING REVIEW	
11-28-16	ZONING REVIEW	
04-24-17	ZONING REVIEW	
05-26-17	ZONING REVIEW	
06-12-17	ZONING	
08-15-17	ZONING	


SEAL:

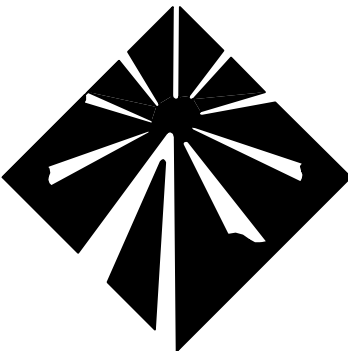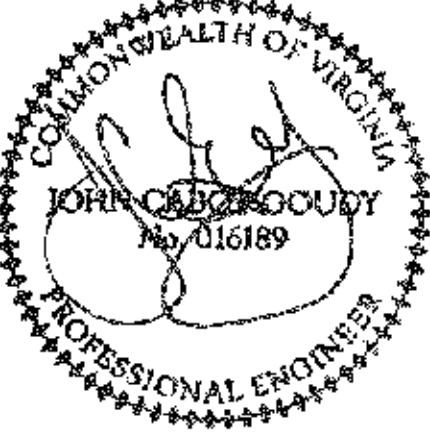

Milestone
COMMUNICATIONS

PROJECT NO: 1050.196
DESIGNER: R.S.
ENGINEER: M.M.

SCALE:

 

GRAPHIC SCALE IN INCHES

SPECIAL USE PERMIT

DVP CHANCELLOR
SUBSTATION
11100 GORDON ROAD
FREDERICKSBURG, VA 22407

TAX MAP 21-A-93A

TITLE:

TREE REMOVAL
AND LANDSCAPING
PLAN "A"

SHEET NUMBER:

Z-8

TREE PLANTING NOTES:


- EXCAVATE 'PLANTING PIT' TWICE THE DIAMETER OF BALL & 6" GREATER IN DEPTH.
- LOOSEN SUBSOIL W/PICK TO ENSURE POROSITY
- PLACE 6" PEAT MOSS IN 'PLANTING PIT' & TAMP
- SELECT BEST VIEWING ANGLE, LIFT STOCK BY BALL & PLACE IN 'PLANTING PIT'
- UNWRAP TOP HALF OF BALL BACK
- FILL W/MIXTURE 1/3 PEAT MOSS-2/3 TOP- SOIL & TAMP
- WRAP TRUNK W/PAPER TAPE TO FIRST BRANCH
- LAY-IN (POROUS) FABRIC WEED BARRIER FORM 3" SAUCER TO ENCIRCLE STOCK
- FILL W/3" PINE STRAW MULCH
- FLOOD IMMEDIATELY & WATER FREQUENTLY

PLANTING SCHEDULE

	COMMON NAME	HEIGHT	LANDSCAPE AREA "A" QUANTITY	LANDSCAPE AREA "B" QUANTITY	REMARKS	SYMBOL
JUNIPERNUS VIRGINIANA	EASTERN RED CEDAR	18"	2	11	BORDER, FULL SUN TO LIGHT SHADE; TOLERATES DRY SITES	
THUJA OCCIDENTALIS "NIGRA"	DARK AMERICAN ARBORVITAE	18"	13	11	BORDER, FULL SUN TO LIGHT SHADE; TOLERATES DRY SITES	
ILEX OPACA	AMERICAN HOLLY	18"	6	11	BORDER, FULL SUN TO LIGHT SHADE; TOLERATES DRY SITES	

TOTAL PLANTS = 54

Spotsylvania County Design Standards Manual

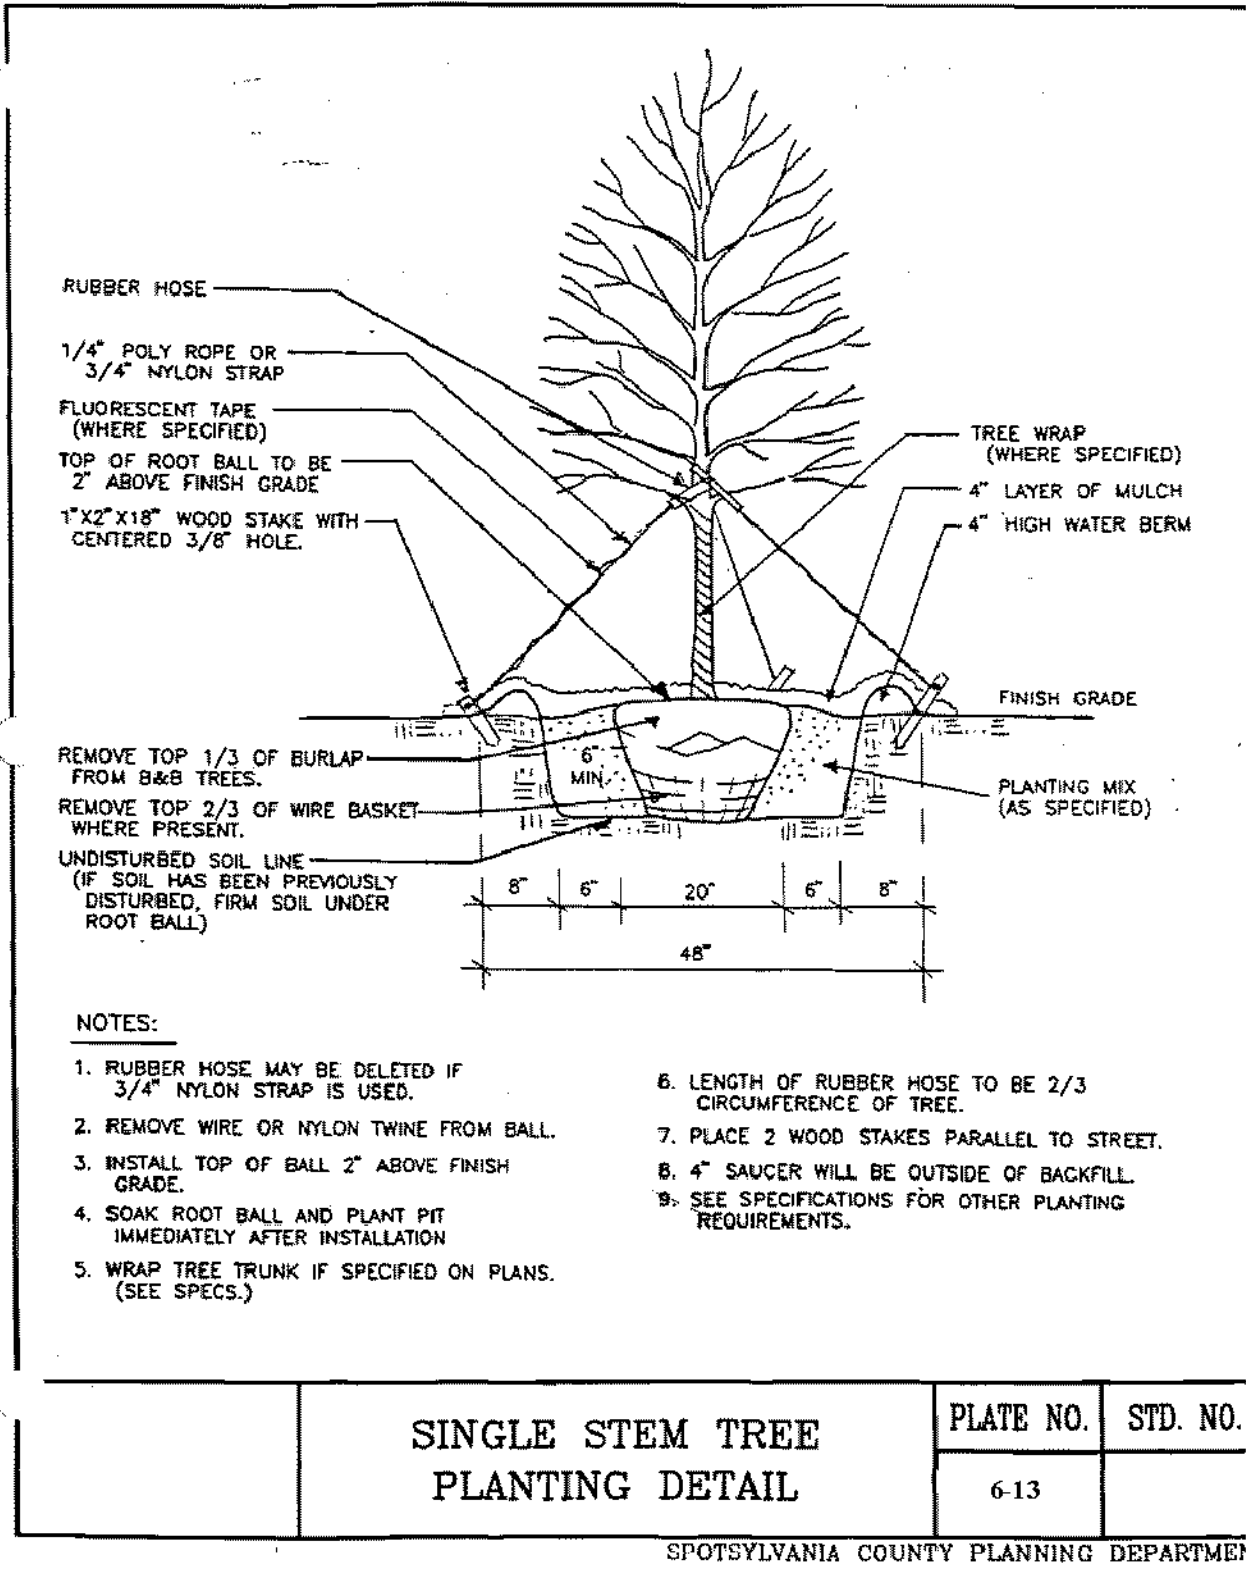

PLANTING DETAIL

SCALE: N.T.S.

2

Z-9

COUNTY APPROVAL BLOCK

TAX MAP 21-A-93A





6600 Rockledge Drive, Suite 550
 Bethesda, MD 20817
 PHONE: (202)408-0960
 FAX: (202)408-0961

SUBMITTALS

DATE	DESCRIPTION	REV.
11-21-16	ZONING REVIEW	
11-28-16	ZONING REVIEW	
04-24-17	ZONING REVIEW	
05-26-17	ZONING REVIEW	
06-12-17	ZONING	
08-15-17	ZONING	

SEAL:

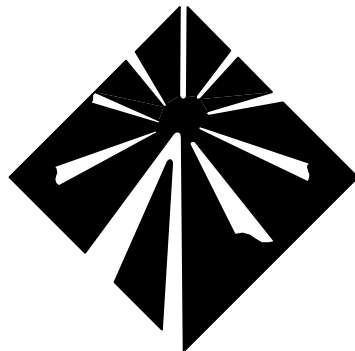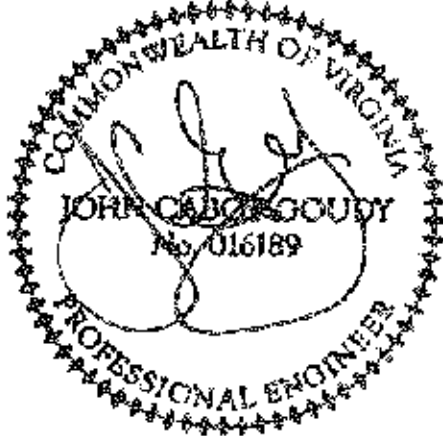


Milestone
 COMMUNICATIONS

PROJECT NO: 1050.196

DESIGNER: R.S.

ENGINEER: M.M.

SCALE:

 

SPECIAL USE PERMIT

DVP CHANCELLOR
 SUBSTATION
 11100 GORDON ROAD
 FREDERICKSBURG, VA 22407




TAX MAP 21-A-93A

TITLE:

LANDSCAPING
 PLAN "B" AND
 DETAILS

SHEET NUMBER:

Z-9

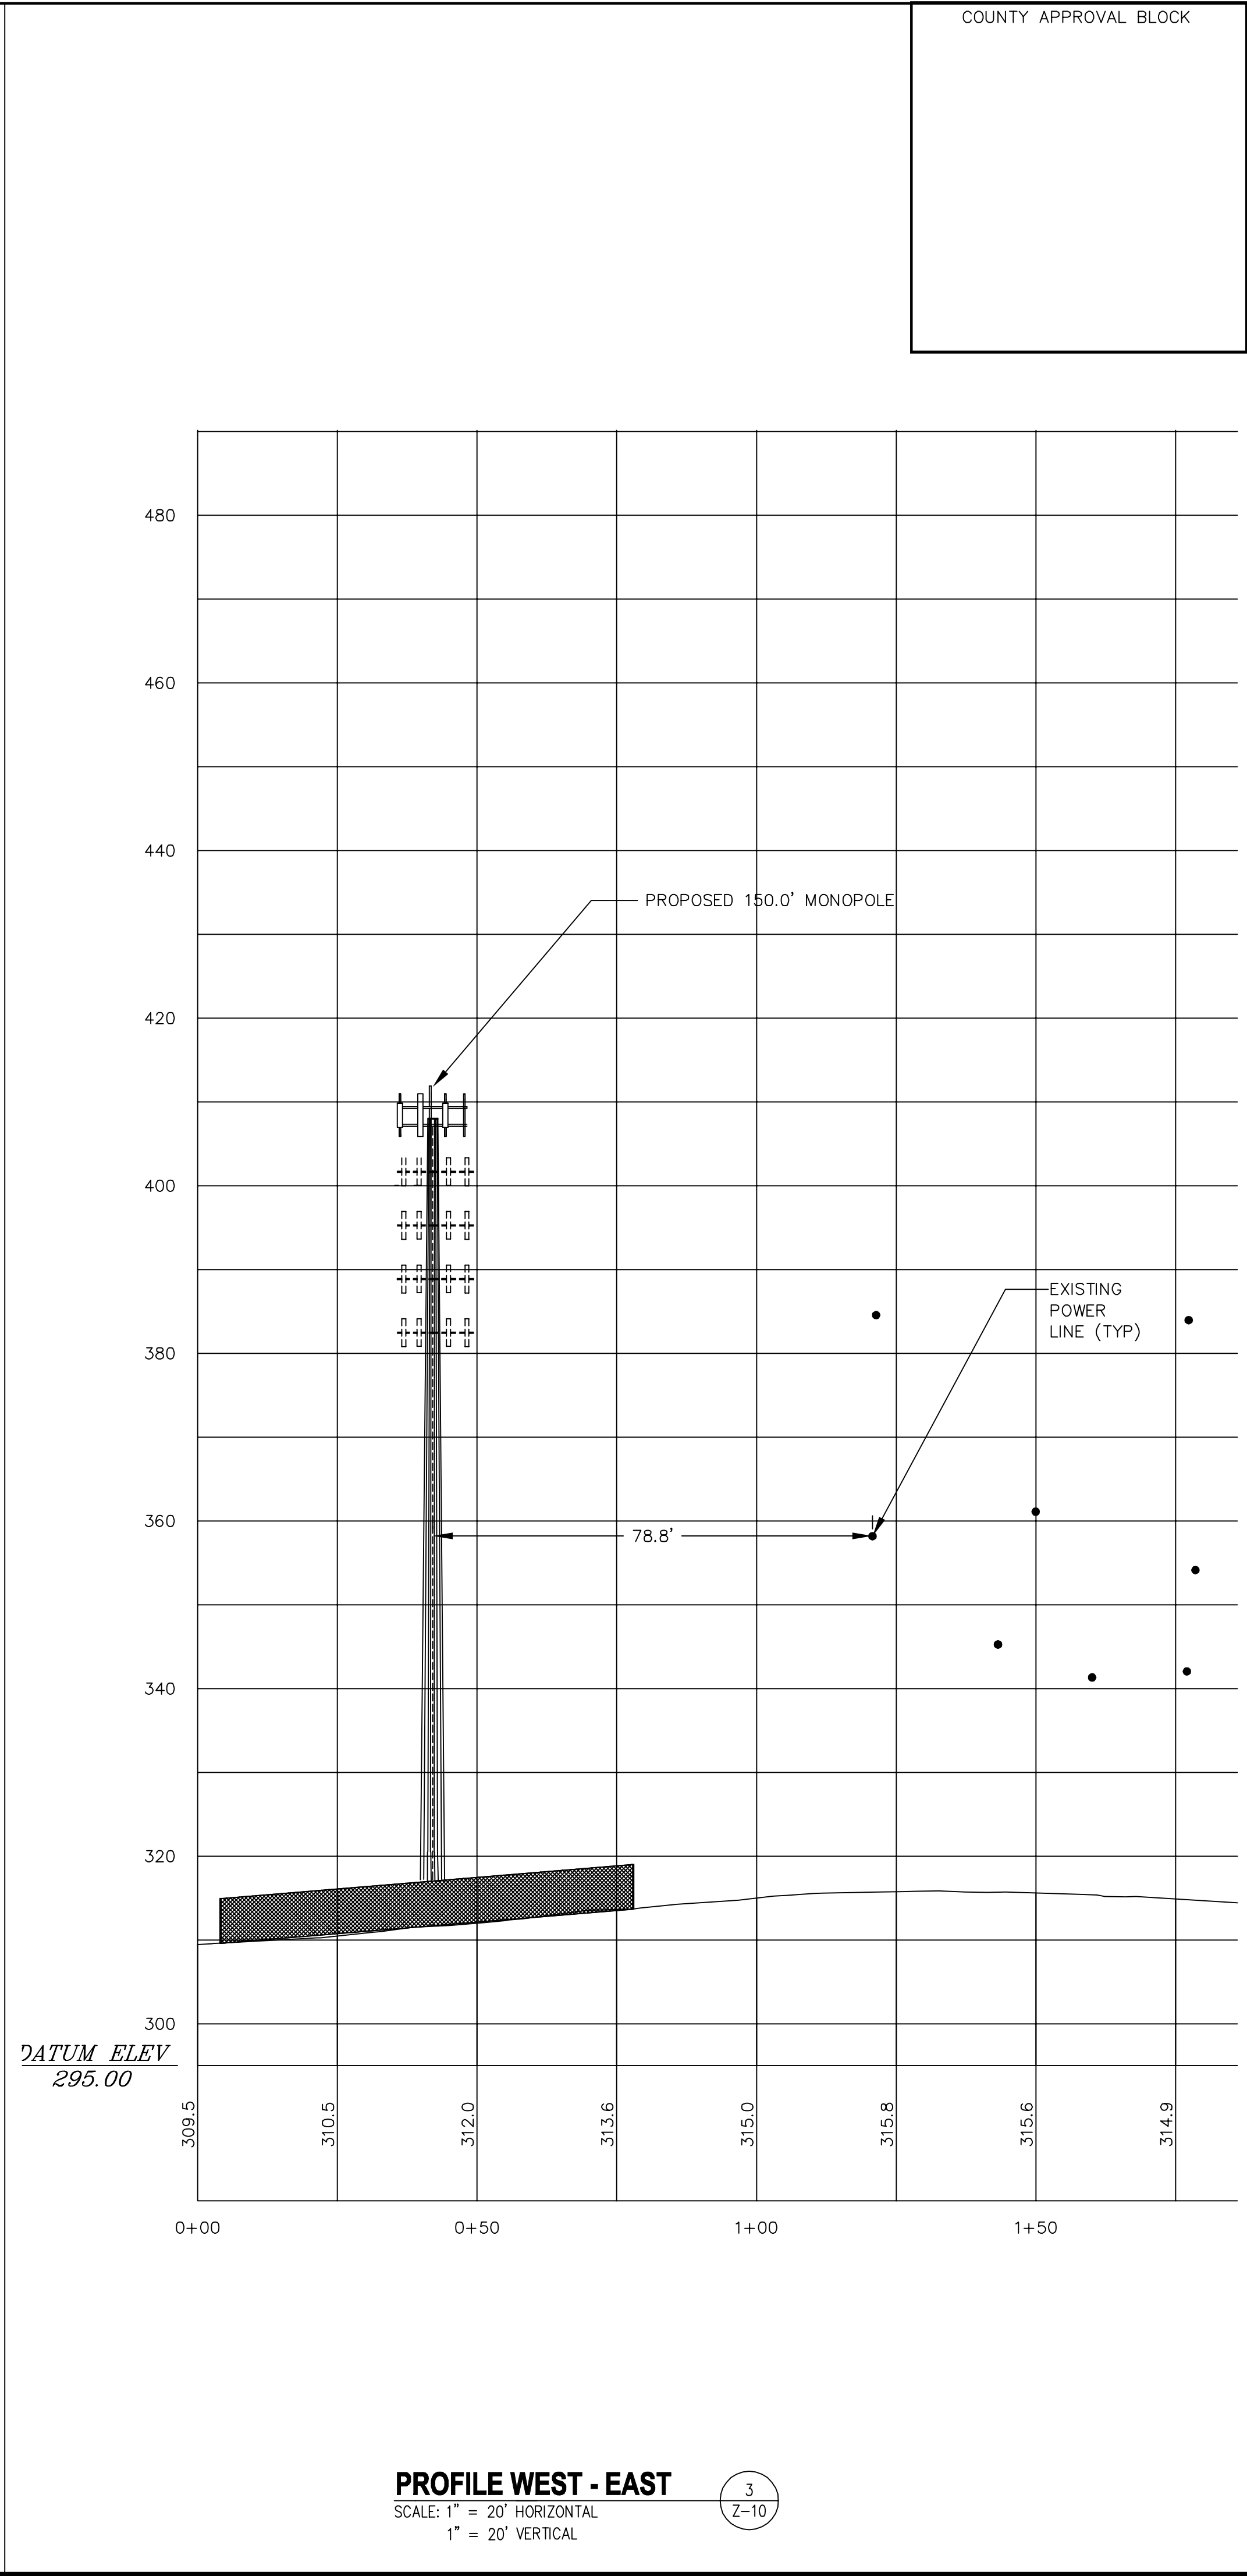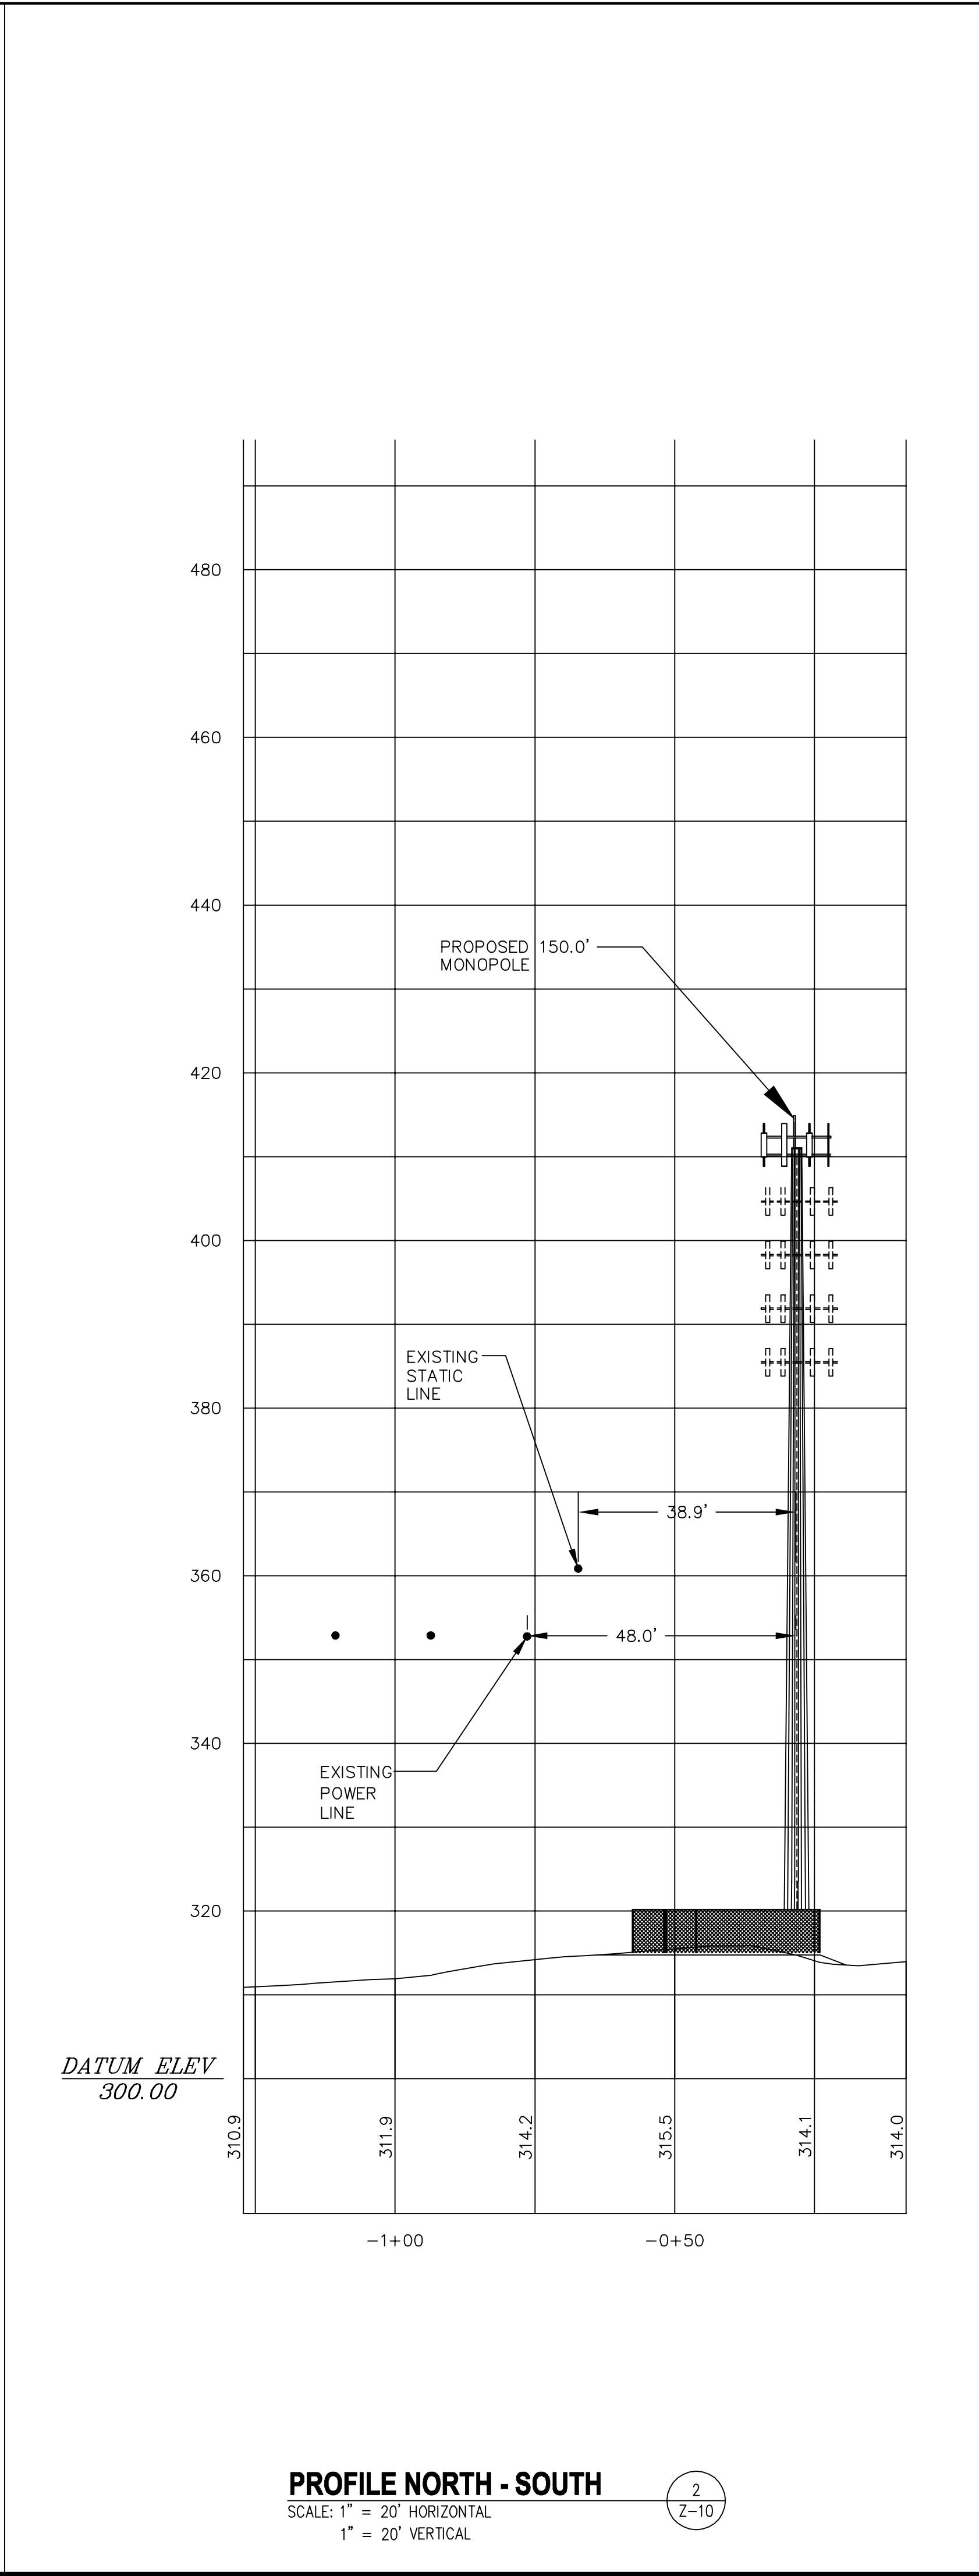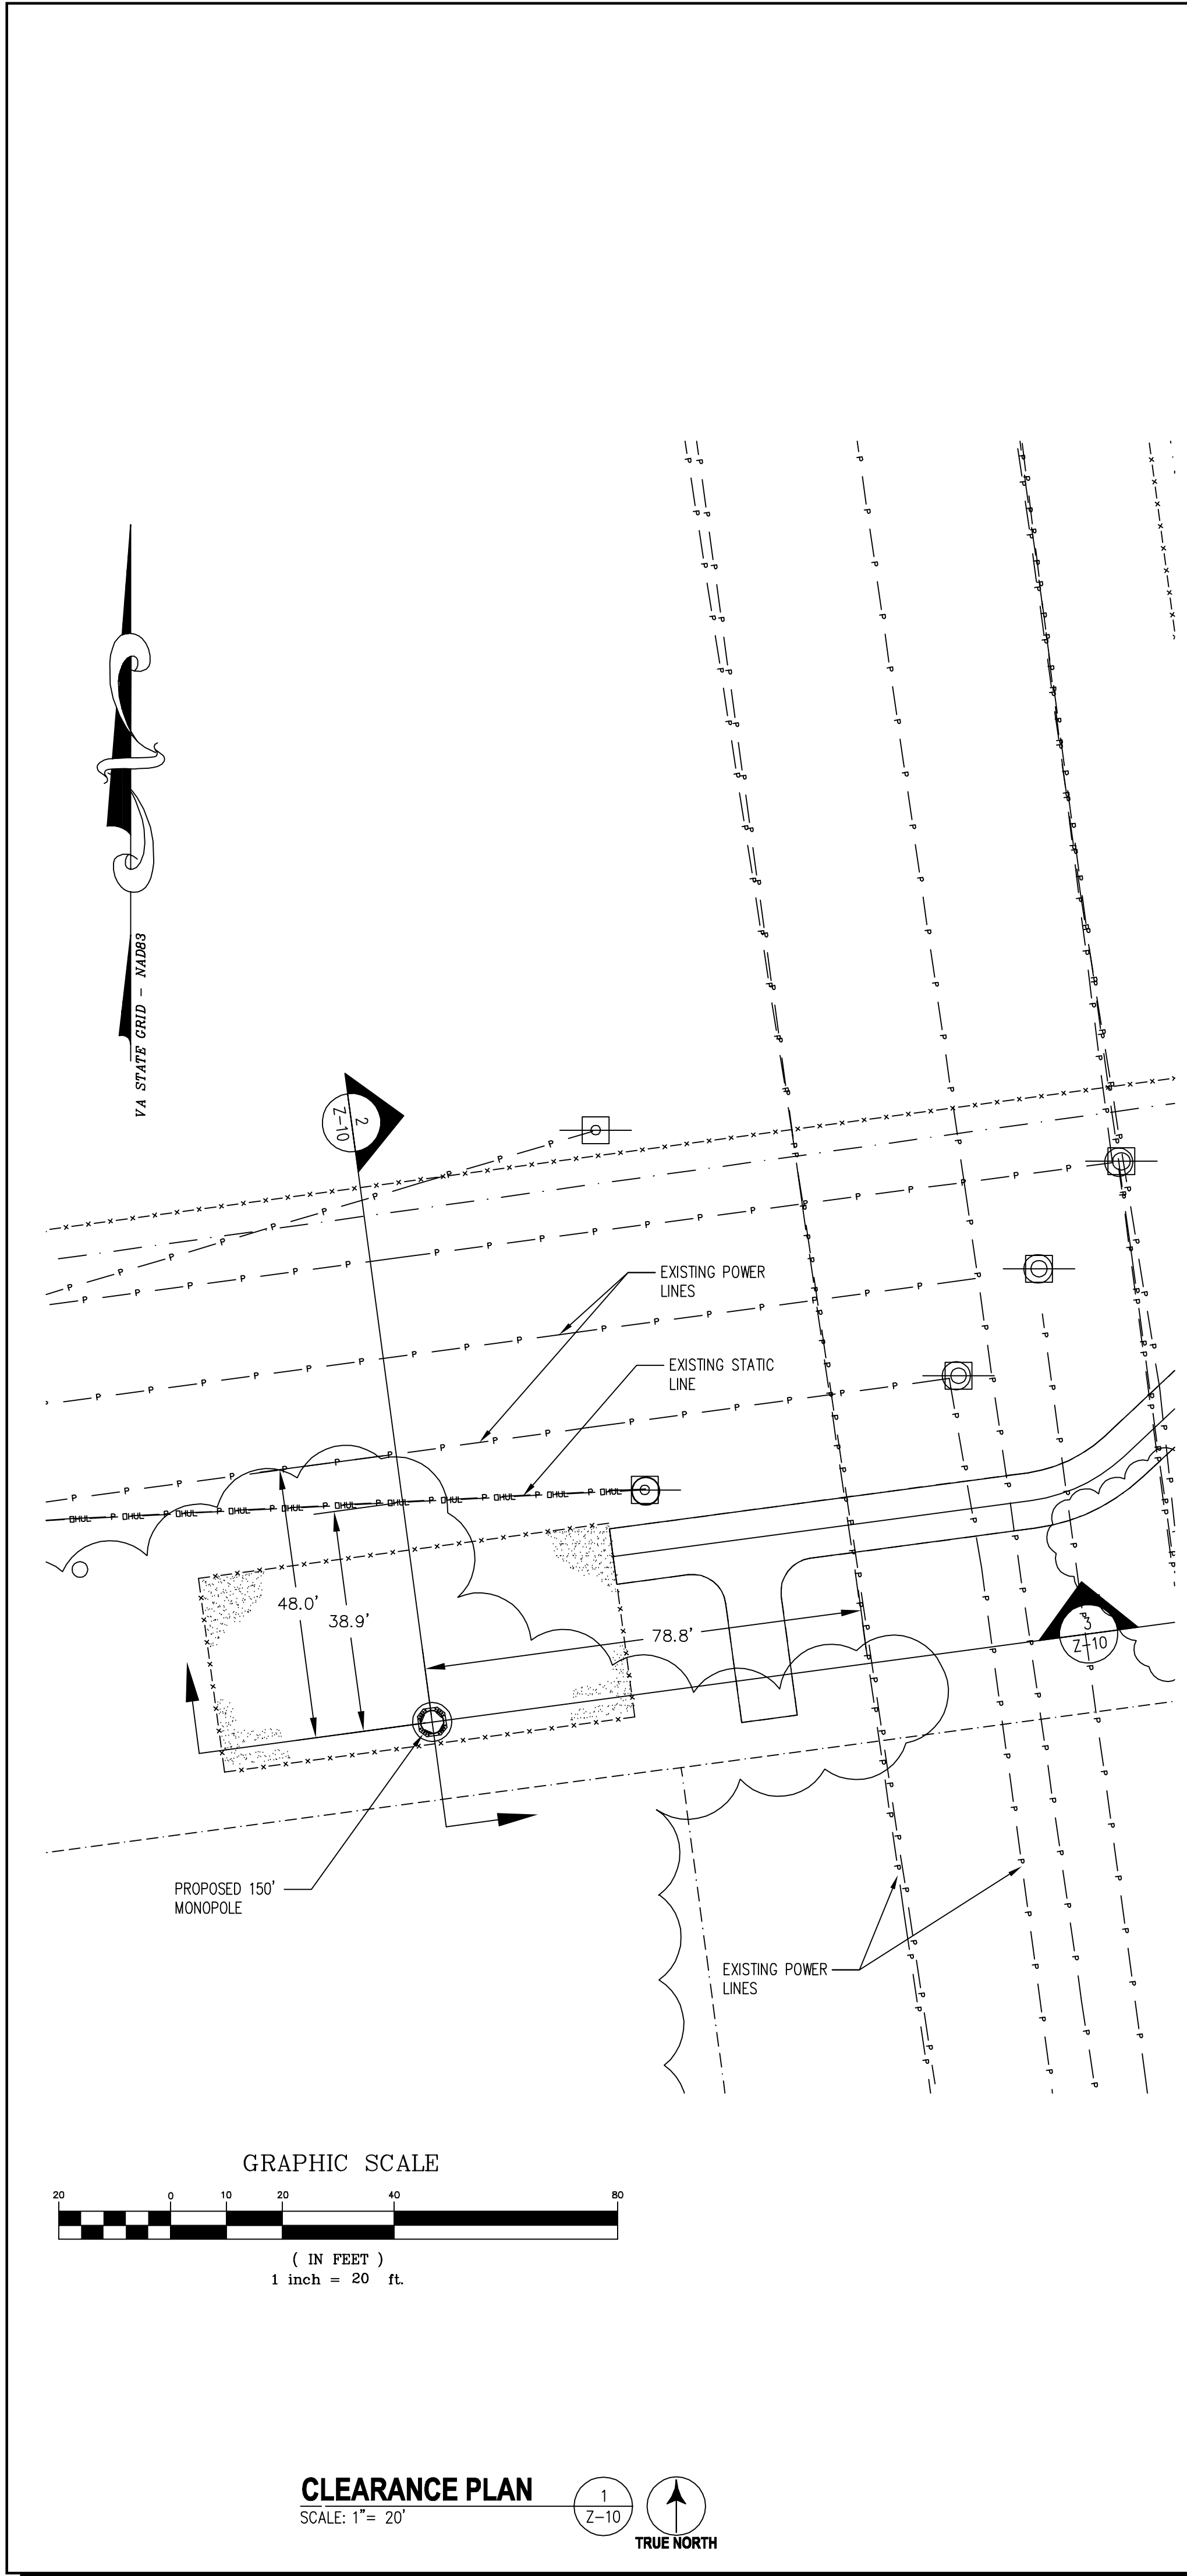


COUNTY APPROVAL BLOCK

TAX MAP 21-A-93A



6600 Rockledge Drive, Suite 550
Bethesda, MD 20817
PHONE: (202)408-0960
FAX: (202)408-0961

SUBMITTALS		
DATE	DESCRIPTION	REV.
11-21-16	ZONING REVIEW	
11-28-16	ZONING REVIEW	
04-24-17	ZONING REVIEW	
05-26-17	ZONING REVIEW	
06-12-17	ZONING	
08-15-17	ZONING	

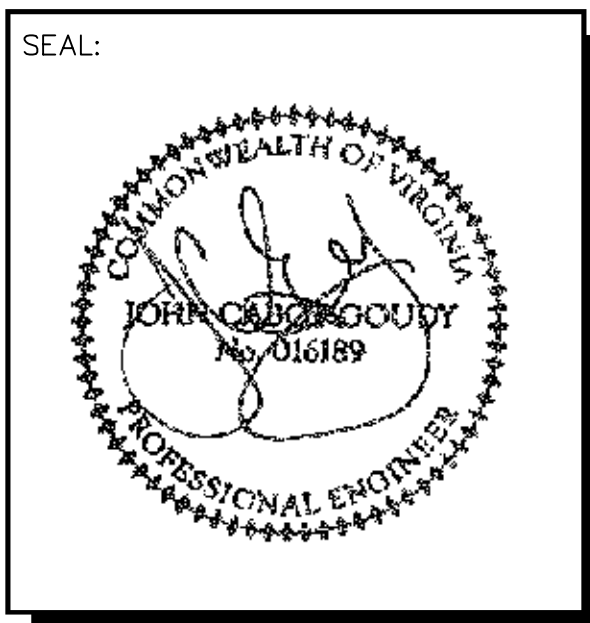

PROJECT NO: 1050.196
DESIGNER: R.S.
ENGINEER: M.M.

SCALE:
0 1/2 1
GRAPHIC SCALE IN INCHES

SPECIAL USE PERMIT
DVP CHANCELLOR SUBSTATION
11100 GORDON ROAD
FREDERICKSBURG, VA 22407

TAX MAP 21-A-93A

TITLE:
MONOPOLE CLEARANCE PLAN AND PROFILES

SHEET NUMBER:
Z-10