
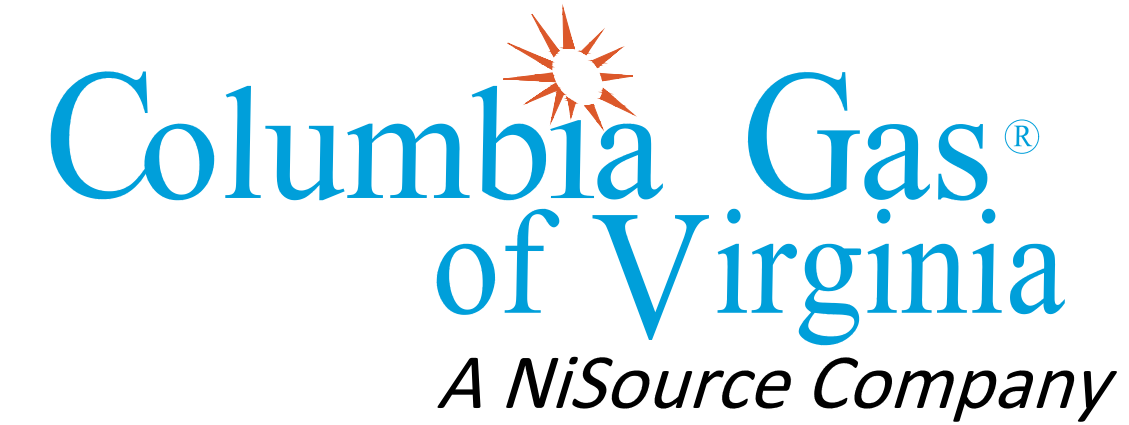


WEST PIG INSERTION FACILITY SPECIAL USE PERMIT
15213 SPOTSWOOD FURNACE ROAD
TAX MAP NUMBER 4-10-6
SPOTSYLVANIA COUNTY, VIRGINIA
CHANCELLOR VOTING DISTRICT

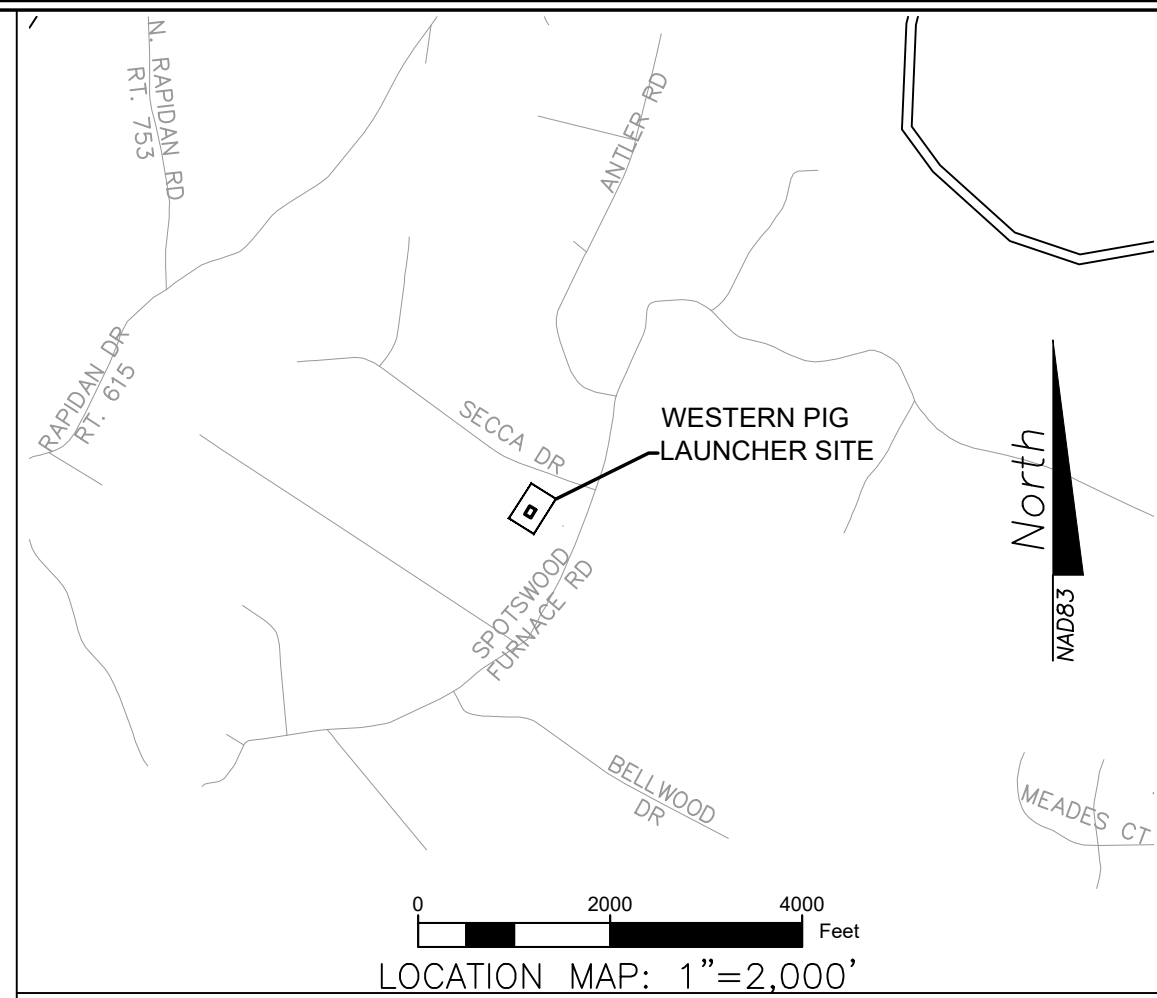

SITE DATA

APPLICANT NAME: COLUMBIA GAS OF VIRGINIA, INC.
ADDRESS: 1809 COYOTE DRIVE
CHESTER, VA 23836
REPRESENTATIVE: KAL ABED
EMAIL: KABED@NISOURCE.COM
PHONE NO.: (804) 768-6444
FAX NO.: (804) 690-4286

PLAN PREPARER NAME: TOWNES SITE ENGINEERING
ADDRESS: 9850 LORI ROAD, SUITE 201
CHESTERFIELD, VA 23832
REPRESENTATIVE: BRIAN MITCHELL
EMAIL: BMITCHELL@CCTOWNES.COM
PHONE NO.: (804) 748-9011
FAX NO.: (804) 748-2590

TAX MAP #: 4-10-6
PARCEL ZONING: RU
OVERLAY DISTRICT: RESERVOIR PROTECTION; RIVER PROTECTION
PROPOSED USE OF FACILITY: PIPELINE INSPECTION AND MAINTENANCE
LOT AREA: 5.16 ACRES
SUP AREA (ACRES): 0.32 ACRES (SUP AREA = GDP AREA)
LAND DISTURBANCE: 0.32 ACRES
ADDRESS: 15213 SPOTSWOOD FURNACE ROAD
PROPERTY OWNER: SHIRLEY P JOSEPH
APPROXIMATE TRAFFIC INCREASE: 0.5 VEHICLES PER MONTH
12 DIGIT HUC CODE: 020801031105

IMPERVIOUS AREA INCREASE

PRE-DEVELOPMENT WEST		POST-DEVELOPMENT WEST	
PERVIOUS	0.32	PERVIOUS	0.11 ACRES
IMPERVIOUS	0 ACRES	IMPERVIOUS	0.21 ACRES
% IMPERVIOUS	0.0%	% IMPERVIOUS	66%


- NOTES:
- THERE ARE NO KNOWN HISTORIC FEATURES ASSOCIATED WITH THIS SITE
 - THERE ARE NO KNOWN PLACES OF BURIAL ASSOCIATED WITH THESE SITES
 - WATER QUALITY COMPLIANCE WILL BE MET THROUGH THE PURCHASE OF CREDITS FOR THIS SITE, 0.33 CREDITS.
 - SPECIAL USE PERMIT (SUP) AREA.
SUP/GDP: 0.32 AC.
LAND DISTURBANCE: 0.32 AC.

INDEX TO SHEETS


SHEET #	REVISION DATE	CONTENTS OF SHEET
C-1	06/04/2018	COVER SHEET
C-2	06/04/2018	OVERVIEW
C-3	06/04/2018	EXISTING CONDITIONS
C-4	06/04/2018	WESTERN PIG INSERTION SITE
C-5	06/04/2018	SUP AREA
C-6	06/04/2018	DETAILS
L-1	06/04/2018	LANDSCAPE SCHEMATIC

LEGEND


ROAD AND DRAINAGE

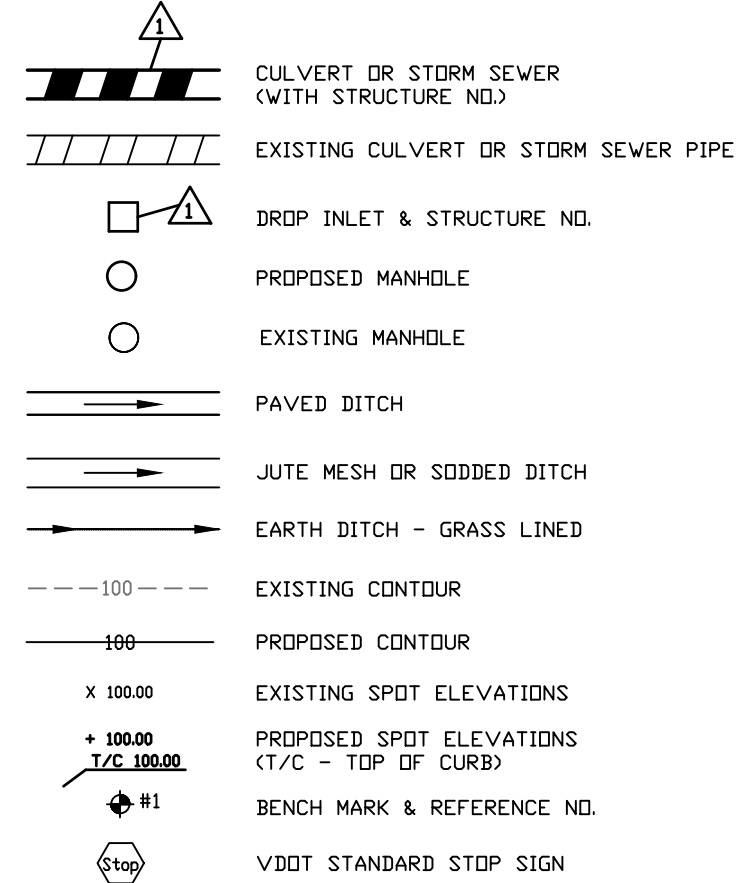

SEWER

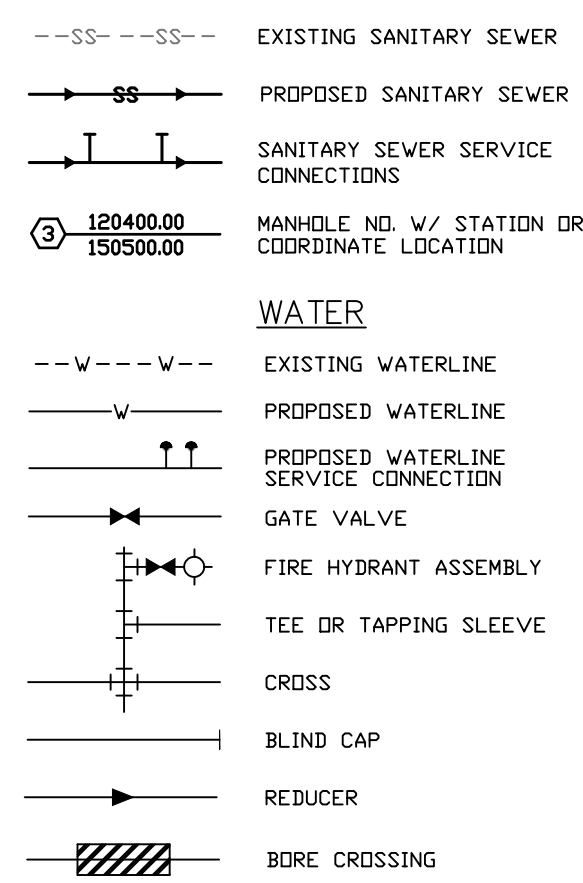

EROSION CONTROL

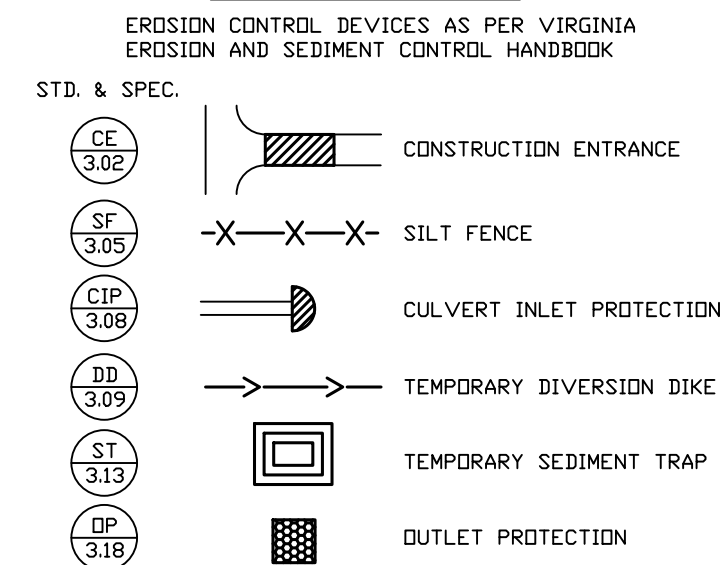

MISS UTILITY DESIGN TICKET # _____
CONTRACTOR SHALL CALL MISS UTILITY AT 811 PRIOR TO THE START OF CONSTRUCTION

PIG INSERTION FACILITY
SPOTSYLVANIA COUNTY, VIRGINIA

COVER SHEET

REVISIONS

DATE	ITEM
6/4/18	PER CO. COMMENTS

DATE

4-13-18

SCALE

N/A

PROJECT MANAGER
BRIAN MITCHELL, P.E.

DESIGNED BY

RPM

CHECKED BY

PROJ.#

20150279


SHEET #


C - 1

Townes
SITE ENGINEERING
9850 Lori Road, Suite 201
Chesterfield, Virginia 23832
Phone: (804) 748-9011 Fax: (804) 748-2590
Company Website: www.ctownes.com

ASK US HOW






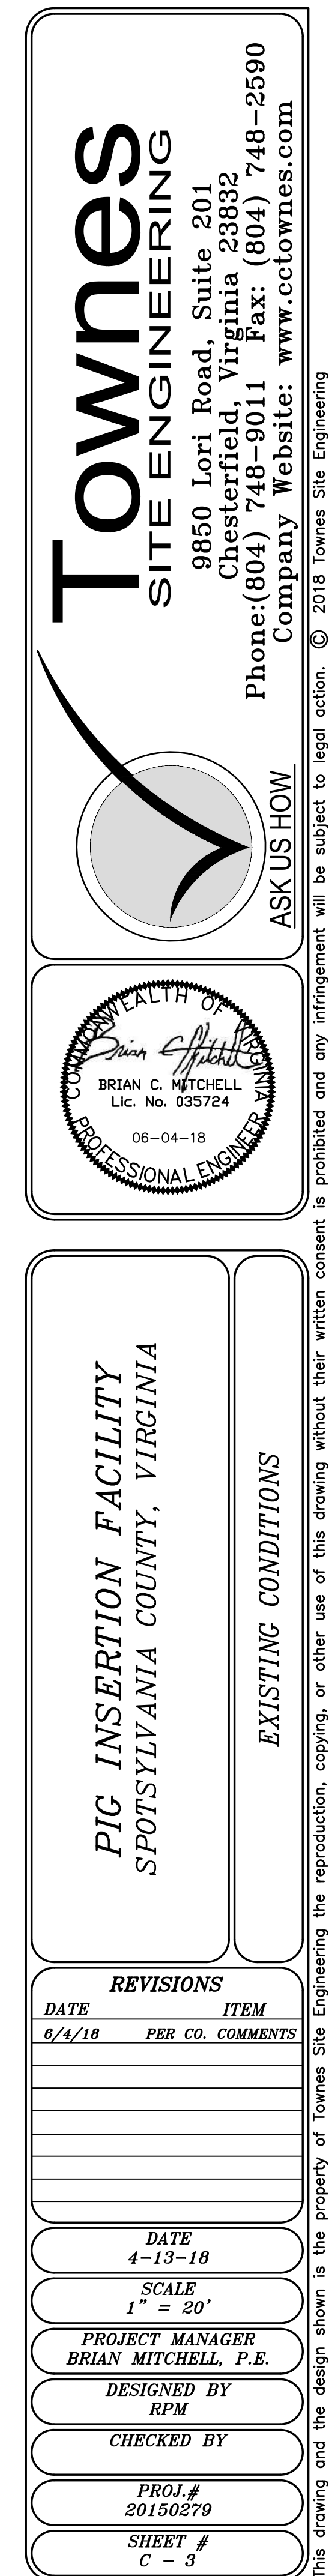

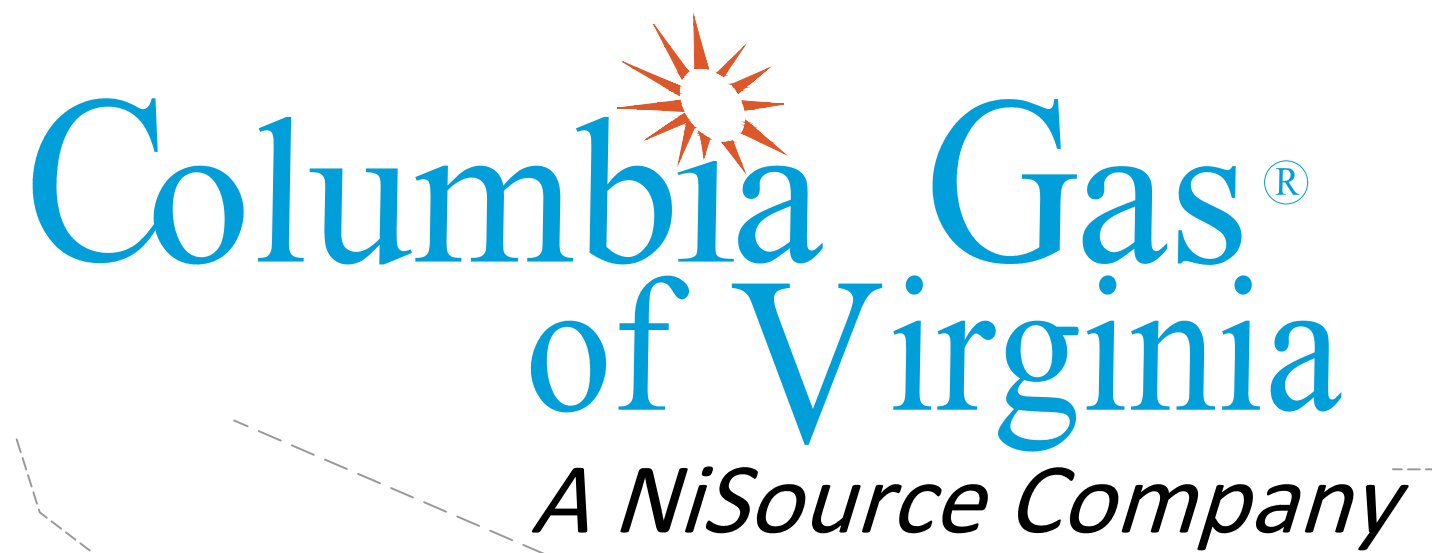

1. EXPECTED TRAFFIC INCREASE: 1 VEHICLE PER 2 MONTHS.
2. NO FLOOD PLAINS OR RESOURCE PROTECTION AREAS PRE LOCATED ON OR WITHIN THE VICINITY OF THIS SITE.

IMPERVIOUS AREA INCREASE			
PRE-DEVELOPMENT WEST		POST-DEVELOPMENT WEST	
PERVIOUS	0.32	PERVIOUS	0.11 ACRES
IMPERVIOUS	0.0 ACRES	IMPERVIOUS	0.21 ACRES
% IMPERVIOUS	0.0%	% IMPERVIOUS	66%

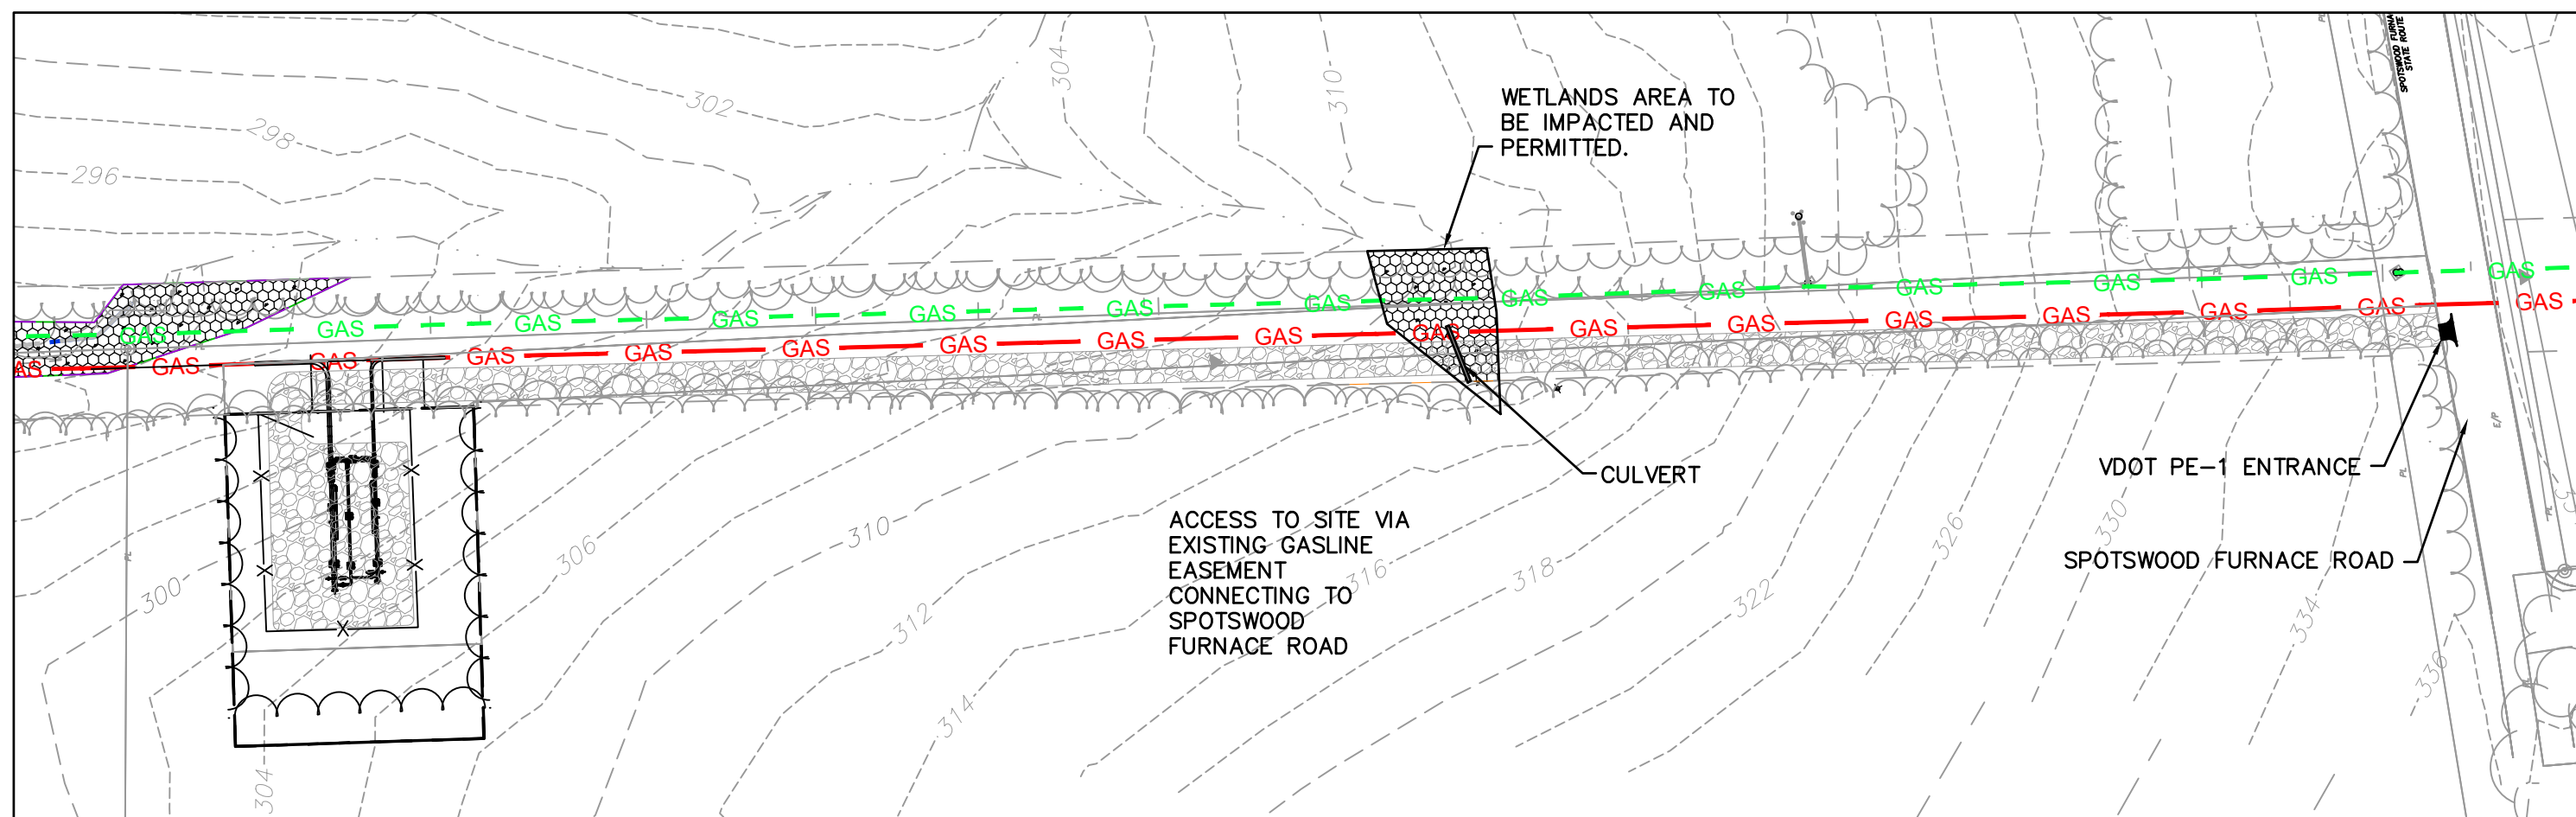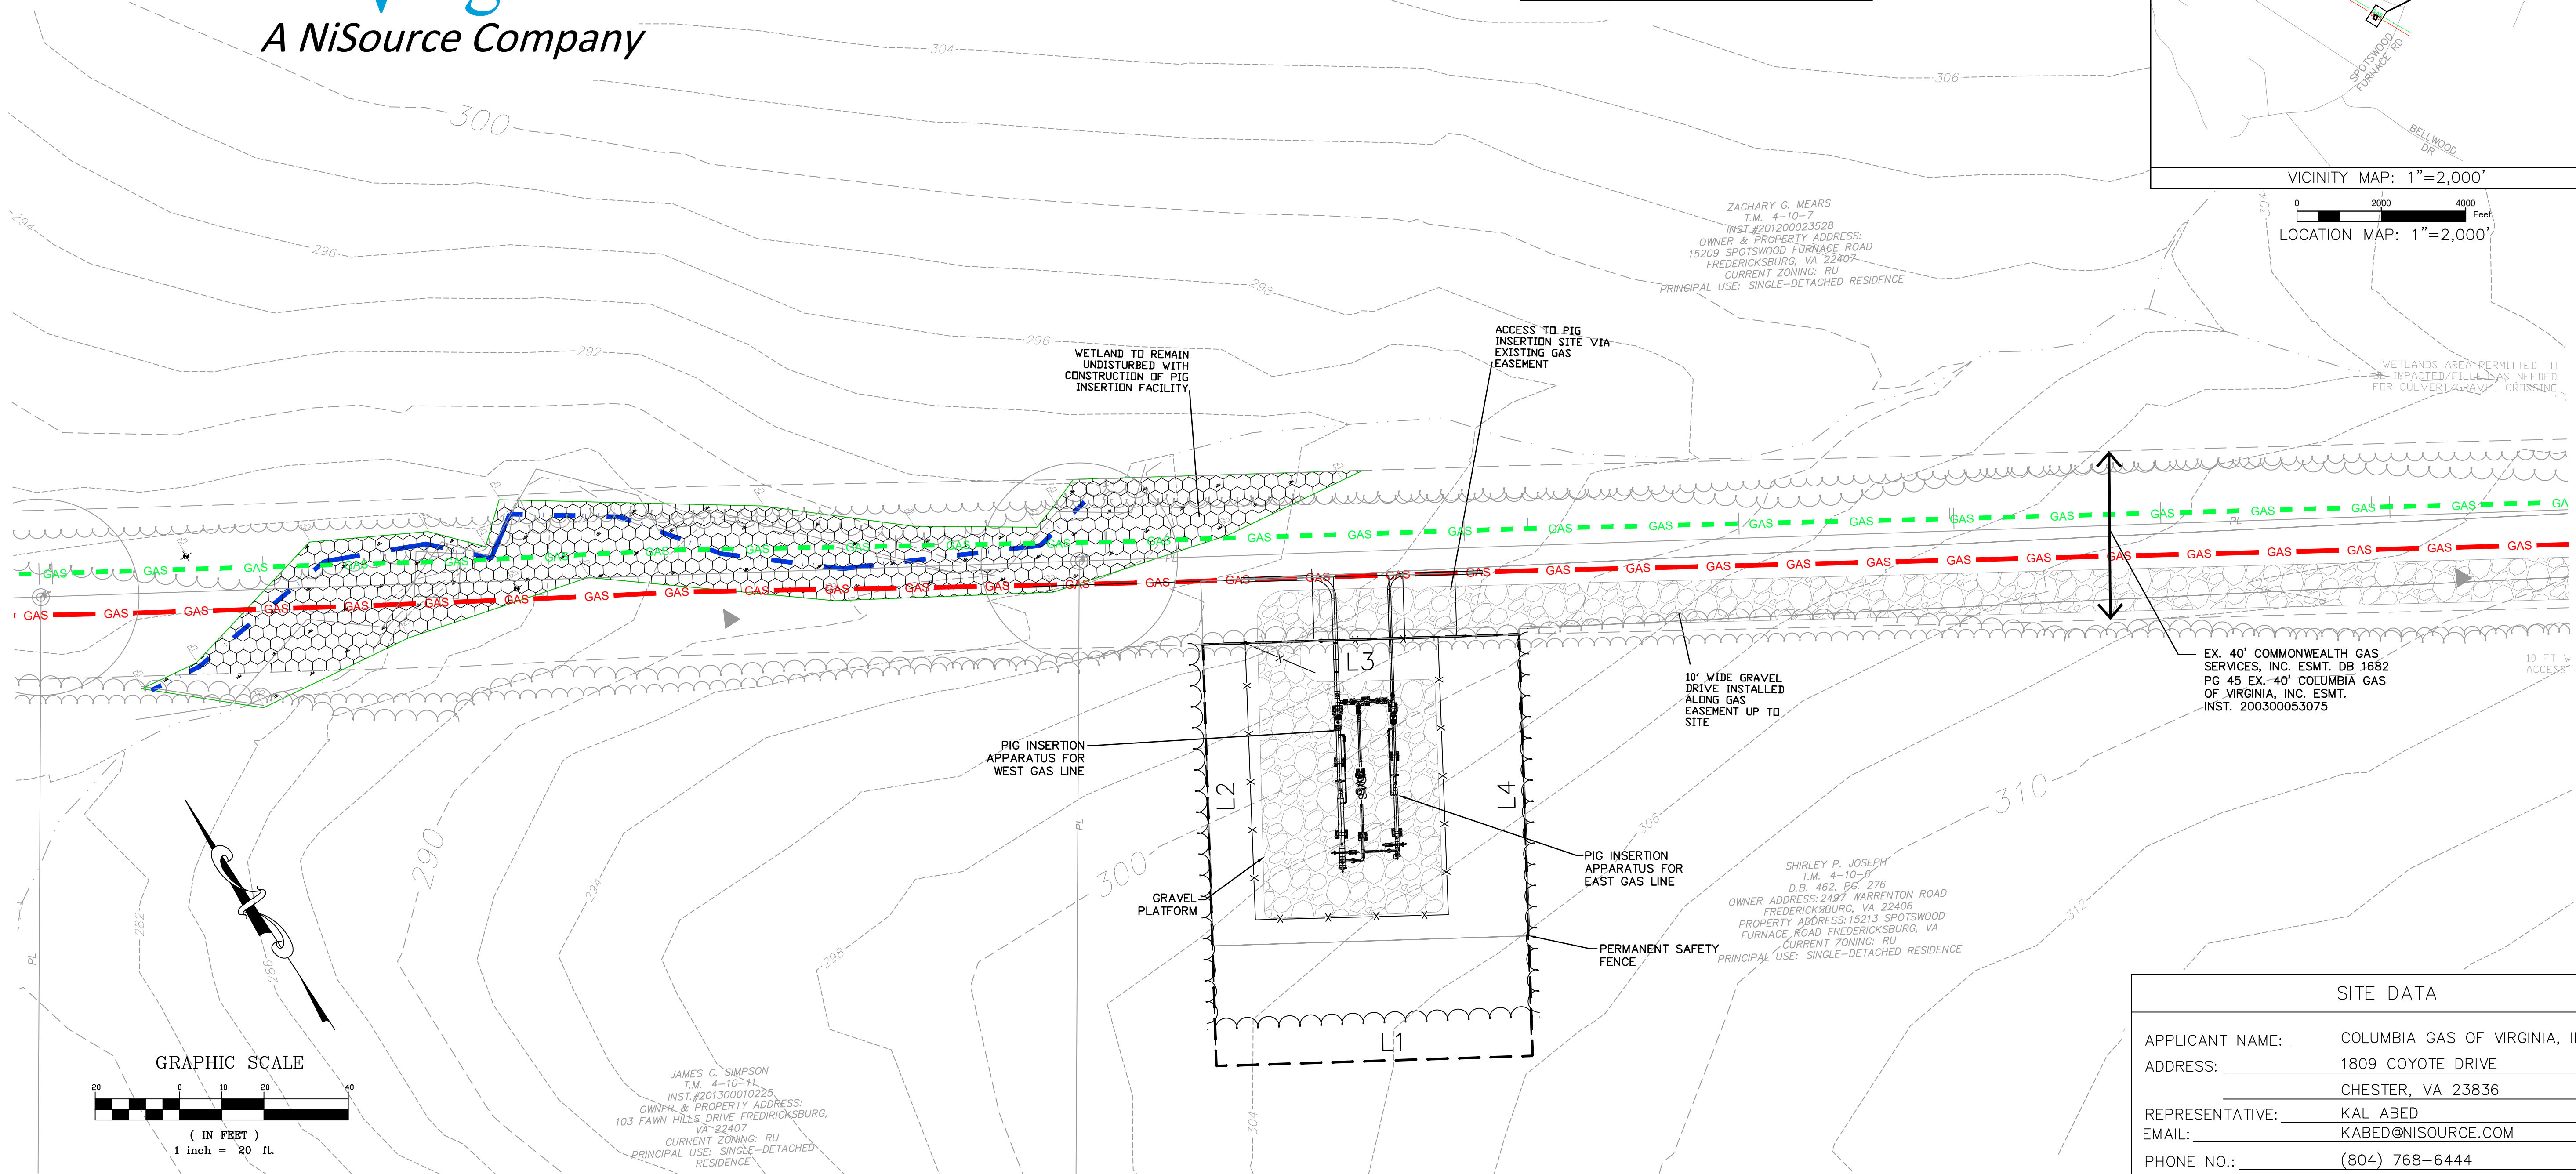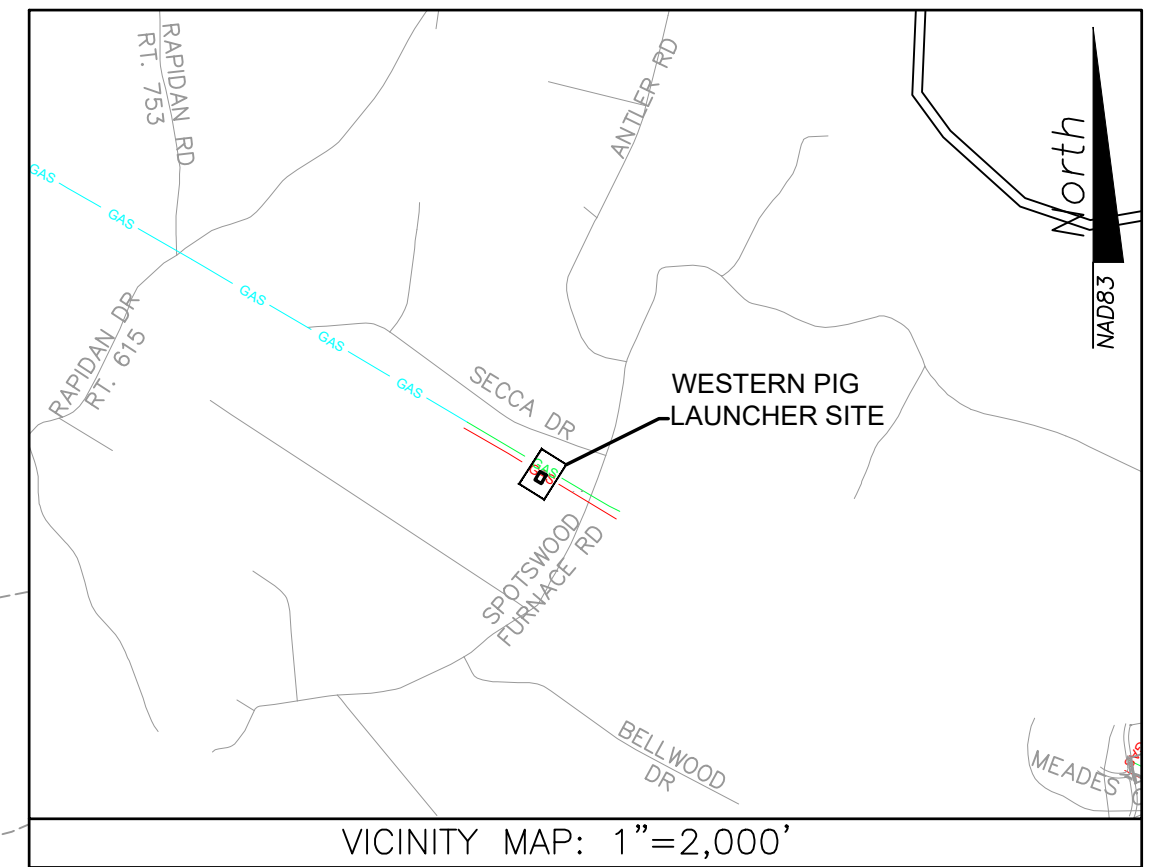

LINE	BEARING	DISTANCE
L1	N 59°18'03" W	75.00'
L2	N 30°41'57" E	100.00'
L3	S 59°18'03" E	75.00'
L4	S 30°41'57" W	100.00'
L5	S 23°26'49" E	100.00'

SITE ENTRANCE OVERVIEW
1"=50'

SITE DATA	
APPLICANT NAME:	COLUMBIA GAS OF VIRGINIA, INC.
ADDRESS:	1809 COYOTE DRIVE
	CHESTER, VA 23836
REPRESENTATIVE:	KAL ABED
EMAIL:	KABED@NISOURCE.COM
PHONE NO.:	(804) 768-6444
FAX NO.:	(804) 690-4286
PLAN PREPARER NAME:	TOWNES SITE ENGINEERING
ADDRESS:	9850 LORI ROAD, SUITE 201
	CHESTERFIELD, VA 23832
REPRESENTATIVE:	BRIAN MITCHELL
EMAIL:	BMITCHELL@CCTOWNES.COM
PHONE NO.:	(804) 748-9011
FAX NO.:	(804) 748-2590

TAX MAP #: 4-10-6
PARCEL ZONING: RU
OVERLAY DISTRICT: RESERVOIR PROTECTION; RIVER PROTECTION
PROPOSED USE OF FACILITY: PIPELINE INSPECTION AND MAINTENANCE
LOT AREA: 5.16 ACRES
SUP AREA (ACRES): _____
LAND DISTURBANCE: 0.32 ACRES (SUP AREA = GDP AREA)
ADDRESS: 15213 SPOTSWOOD FURNACE ROAD
PROPERTY OWNER: SHIRLEY P JOSEPH
APPROXIMATE TRAFFIC INCREASE: 0.5 VEHICLES PER MONTH
12 DIGIT HUC CODE: 020801031105

Townes
SITE ENGINEERING
9850 Lori Road, Suite 201

Phone: (804) 748-9011 Fax: (804) 748-2590
Company Website: www.cctownes.com
© 2018 Townes Site Engineering

ASK US HOW

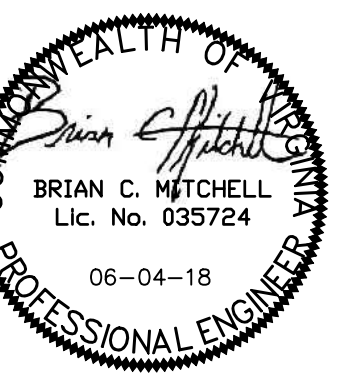


FIG INSERTION FACILITY
SPOTSYLVANIA COUNTY, VIRGINIA

WESTERN FIG INSERTION SITE

REVISIONS	
DATE	ITEM
4/18	PER CO. COMMENTS

DATE _____

SCALE

PROJECT MANAGER
BRIAN MITCHELL, P.E.


DESIGNED BY
RPM

CHECKED BY

PROJ.#

SHEET #

This drawing and the design shown is the property of Townes Site Engineering the reproduction, copying, or other use of this drawing without their written consent is prohibited and any infringement will be subject to legal action. © 2018 Townes Site Engineering

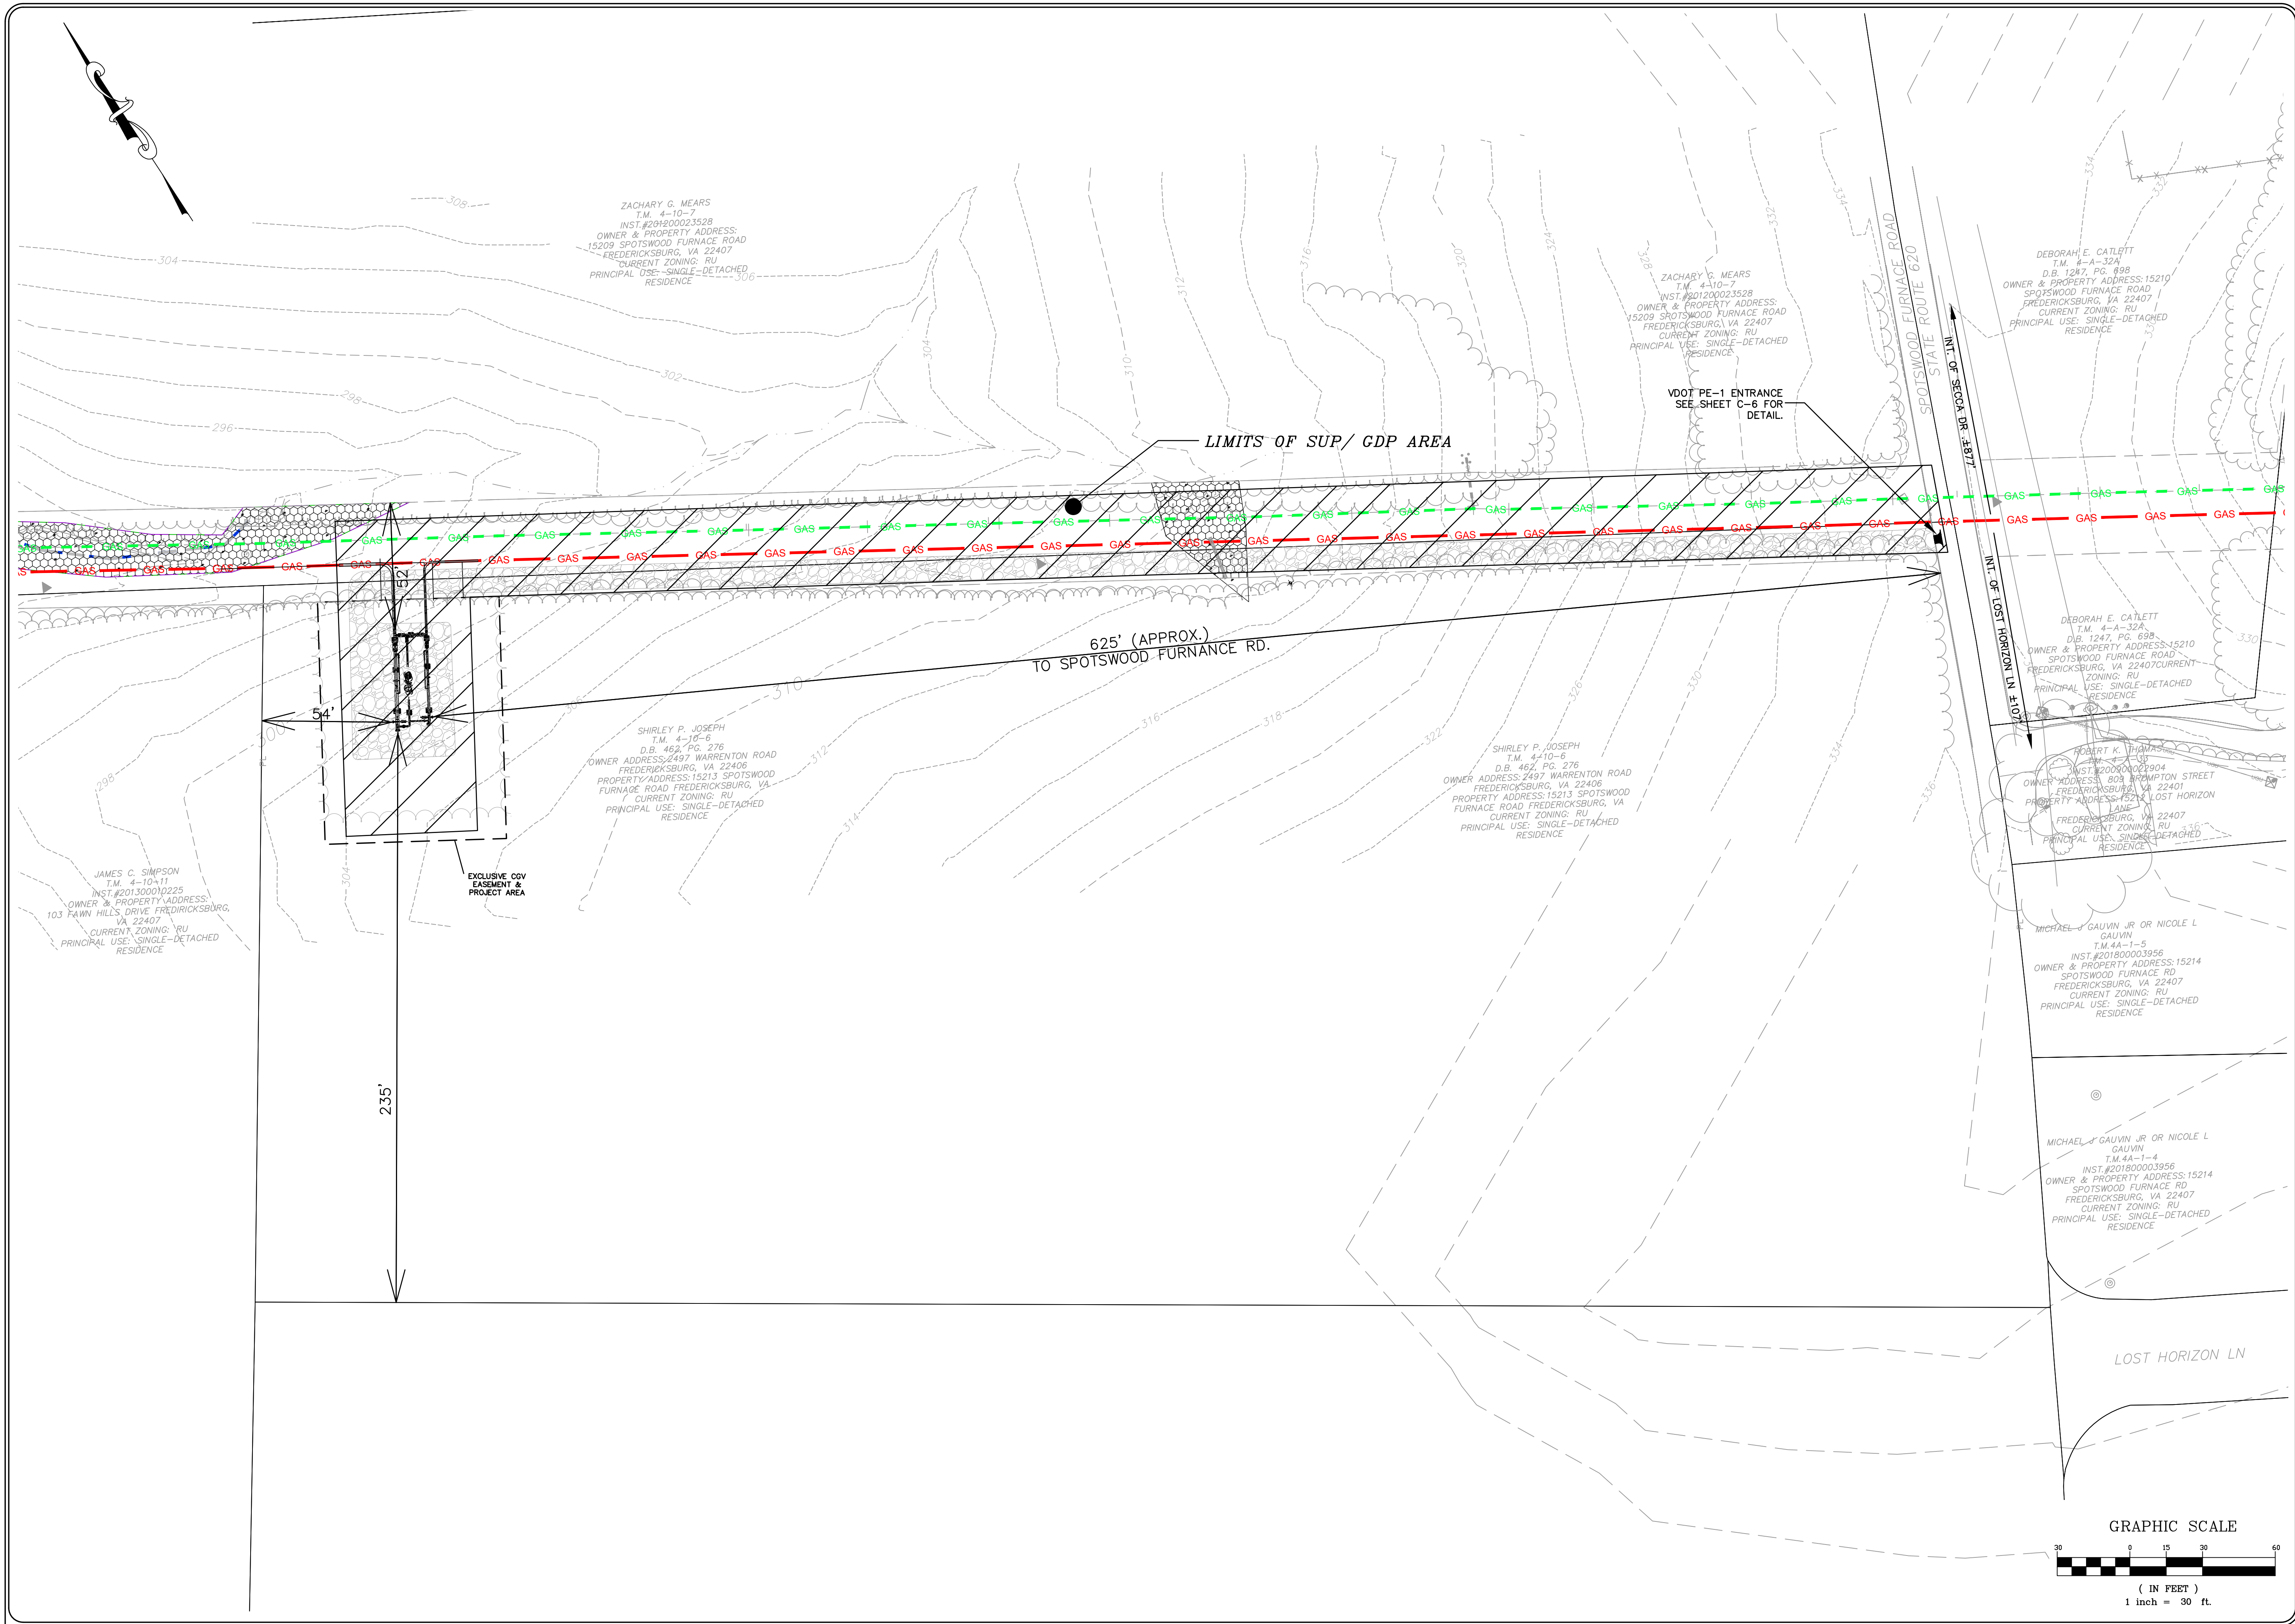

Townes
SITE ENGINEERING
9850 Lori Road, Suite 201
Chestertfield, Virginia 23032
Phone: (804) 748-9011 Fax: (804) 748-2590
Company Website: www.ctownes.com

ASK US HOW

© 2018 Townes Site Engineering

PROFESSIONAL ENGINEER
BRIAN C. MITCHELL
Lic. No. 035724
06-04-18

PIG INSERTION FACILITY
SPOTSYLVANIA COUNTY, VIRGINIA

SUP AREA

REVISIONS		
DATE	PER	CO. COMMENTS
6/4/18		

DATE
4-13-18

SCALE

PROJECT MANAGER
BRIAN MITCHELL, P.E.

DESIGNED BY
RPM


CHECKED BY

PROJ.#
20150279


SHEET #
C - 5

This drawing and the design shown is the property of Townes Site Engineering the reproduction, copying, or other use of this drawing without their written consent is prohibited and any infringement will be subject to legal action.

PIPELINE
WAY

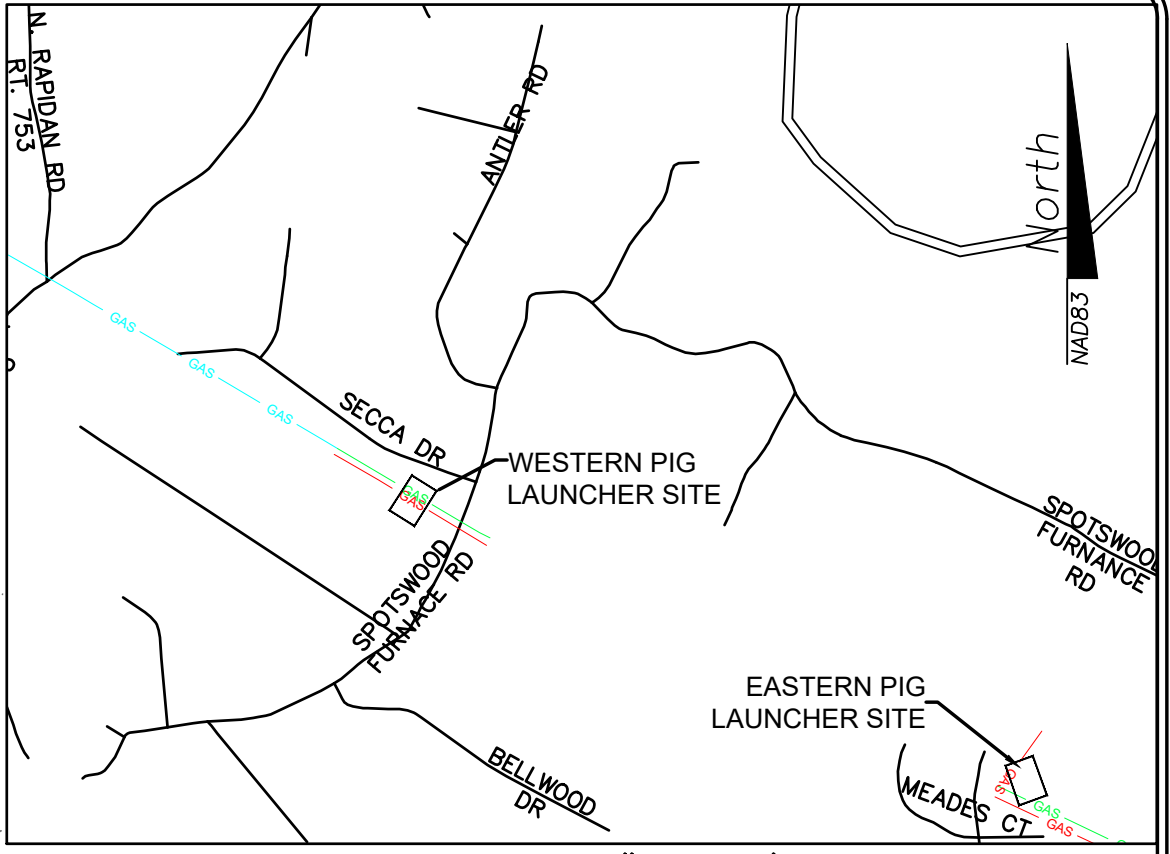

VICINITY MAP: 1"=2,000'

 

A horizontal scale bar with a black and white alternating pattern. It is marked with '0' at the left end, '2000' in the middle, and '4000' at the right end. The word 'Feet' is written at the far right end.

WETLANDS AREA PERMITTED TO
BE IMPACTED/FILLED AS NEEDED
FOR CULVERT/GRAVEL CROSSING

10 FT WIDTH GRAVEL/
ACCESS CROSSING

SHIRLEY P. JOSEPH
T.M. 4-10-68
D.B. 462, PG. 276
OWNER ADDRESS: 2497 WARRENTON ROAD
FREDERICKSBURG, VA 22406
PROPERTY ADDRESS: 15213 SPOTSWOOD
FURNACE ROAD FREDERICKSBURG, VA
CURRENT ZONING: RU
PRINCIPAL USE: SINGLE-DETACHED RESIDENCE

ABBREV.	SYMBOL	QUANTITY	SCIENTIFIC NAME	COMMON NAME
NSH		20	ILEX X NELLIE R. STEVENS	NELLIE R. STEVENS HOLLY

GRAPHIC SCALE



(IN FEET)
1 inch = 20 ft.



FIG INSERTION FACILITY
SPOTSYLVANIA COUNTY, VIRGINIA

WESTERN FIG INSERTION SITE
LANDSCAPE SCHEMATIC

DATE	ITEM
06/04/18	PER CO. COMMENT:

DATE
4/20/2018

SCALE
1" = 20'

PROJECT MANAGER
 BRIAN MITCHELL, P.E.

DESIGNED BY

DESIGNED BY
WILEY MORGAN, E.I.T.

CHECKED BY

TECHNICAL DATA

PROJ.#
20150279

SHEET #
C-7

This drawing and the design shown is the property of Townes Site Engineering the reproduction, copying, or other use of this drawing without their written consent is prohibited and any infringement will be subject to legal action. © 2018 Townes Site Engineering