

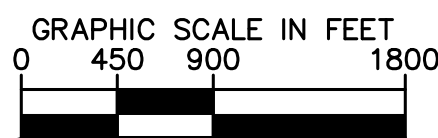




This document, together with the concepts and designs presented herein, as an instrument of service, is intended only for the specific purpose and client for which it was prepared. Reuse of and improper reliance on this document without written authorization and adaptation by Kimley-Horn and Associates, Inc. shall be without liability to Kimley-Horn and Associates, Inc.

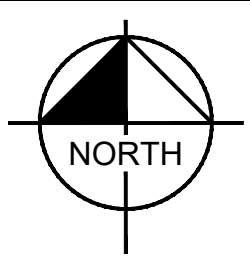

- 100' MINIMUM SETBACK WITH PROPOSED BERM WITH PLANTINGS (SEE DETAIL THIS SHEET)
- 100' MINIMUM SETBACK WITH PROPOSED RE-VEGETATION WITH PLANTINGS (SEE DETAIL THIS SHEET)
- 100' MINIMUM SETBACK WITH PRESERVED VEGETATION
- 100' MINIMUM SETBACK ALLOWING VEGETATION TO GROW BACK NATURALLY

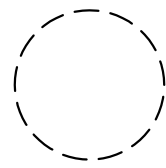

- NOTES:
1. BUFFER LOCATIONS SHOWN ARE APPROXIMATE AND ARE BASED ON INITIAL PANEL PROXIMITY TO ROADWAYS AND ADJACENT PROPERTIES. BUFFERS WILL BE ADJUSTED BASED ON FINAL SITE PLAN AND APPROVED SPECIAL USE CONDITIONS.
 2. PLANTINGS SHALL BE PER DETAIL ON THIS SHEET; DEPENDING ON PLANT AVAILABILITY AT TIME OF INSTALLATION.

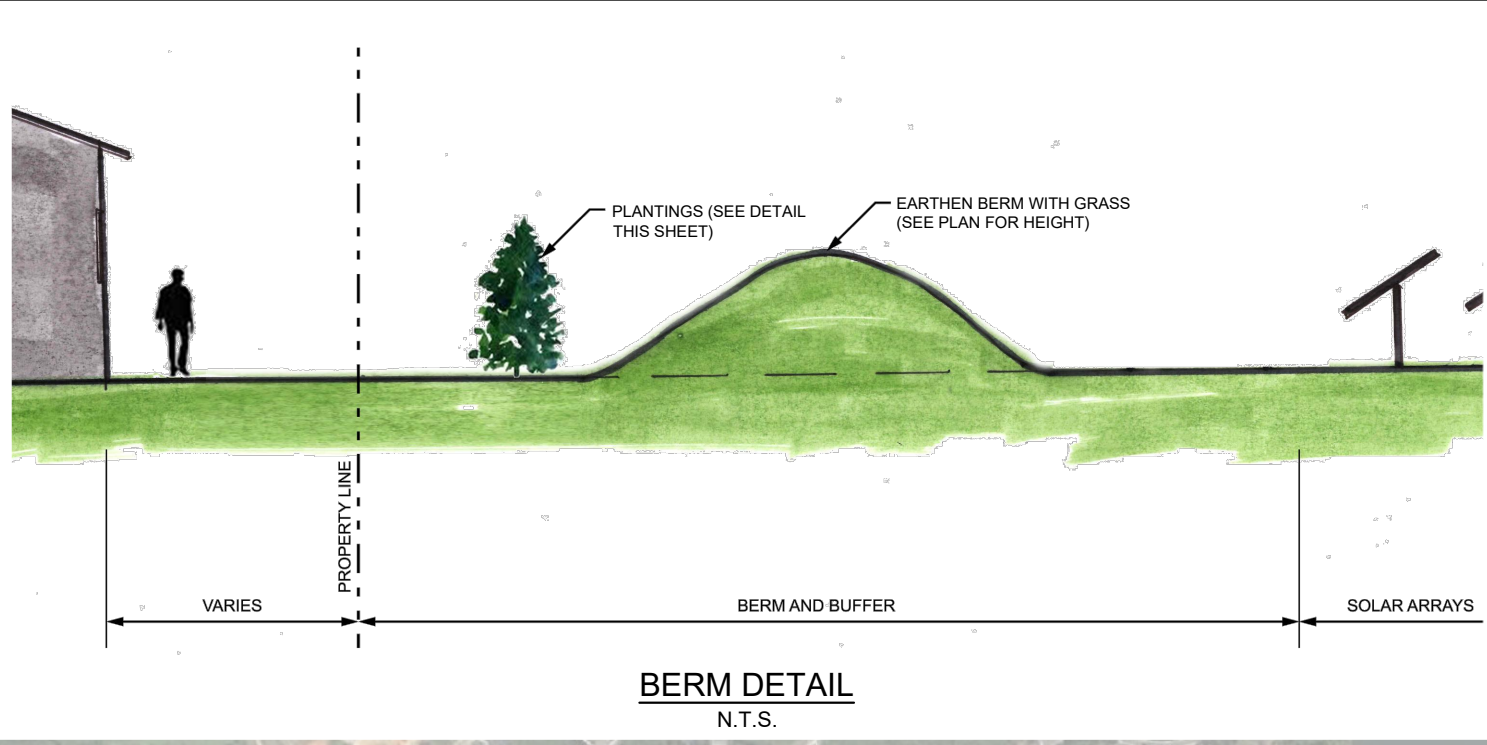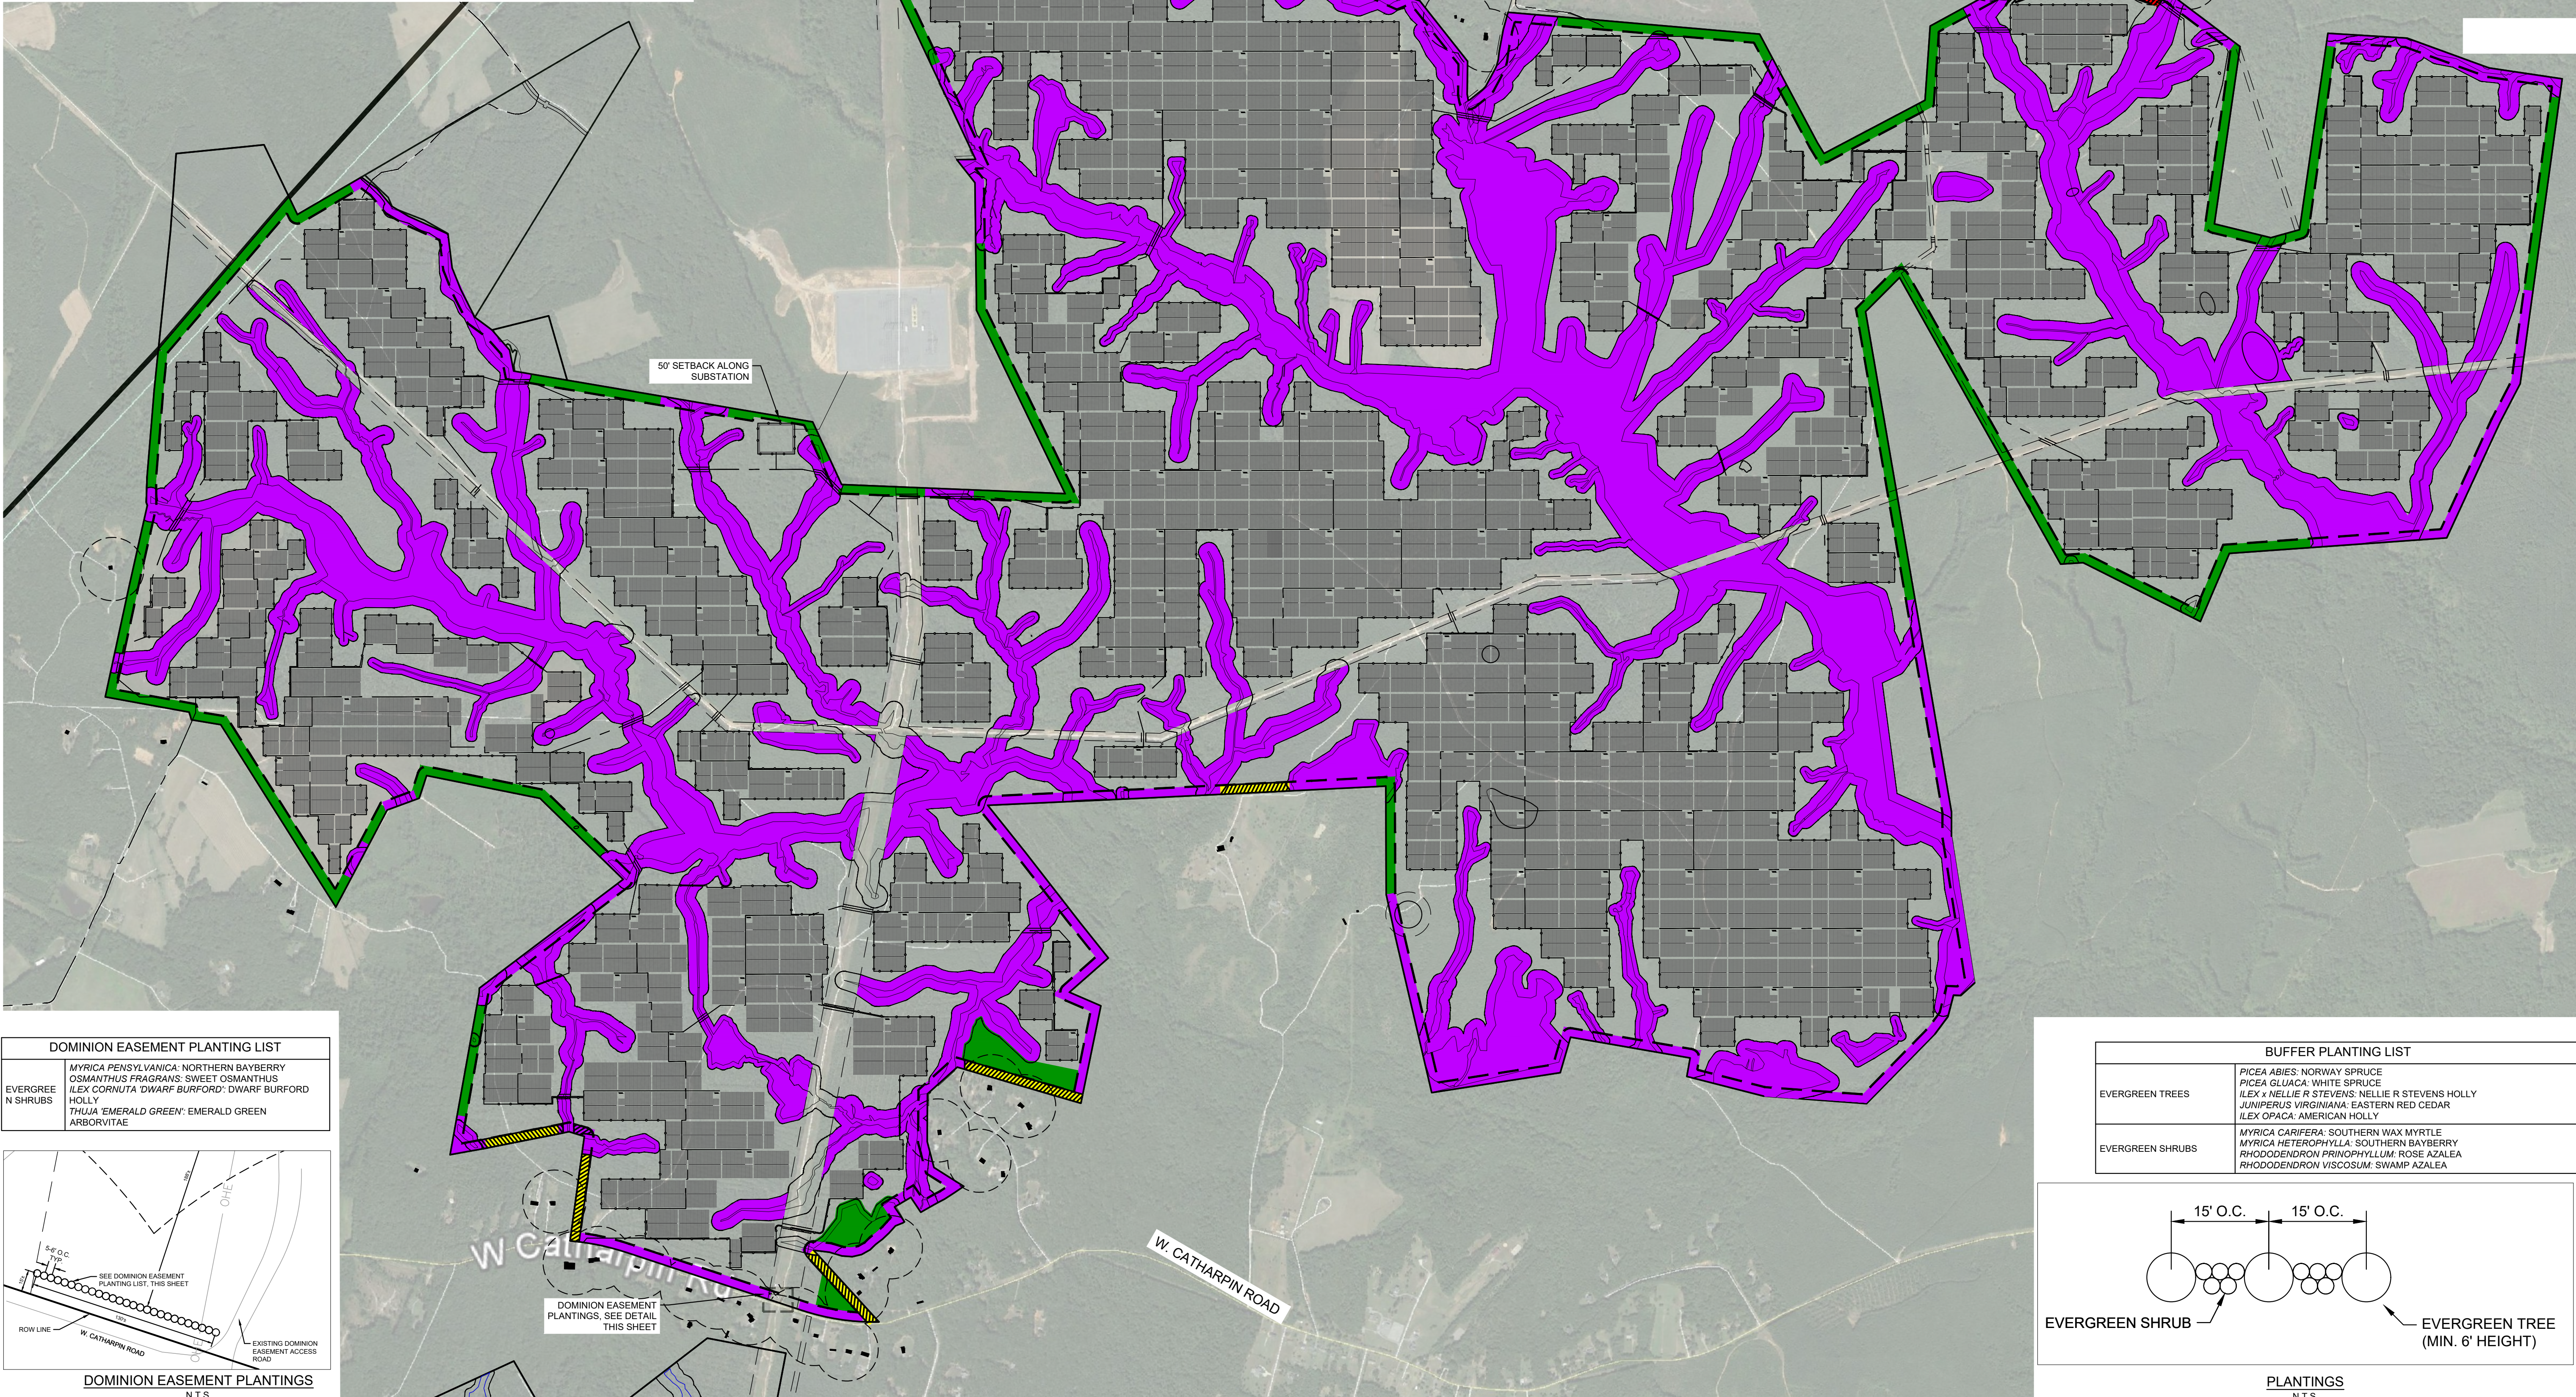

An AES and AIMCo Company

2180 SOUTH 1300 EAST, SUITE 600
SALT LAKE CITY, UT 84106
PHONE: 801-679-3500 FAX: 801-679-3501
WWW.SPOWER.COM

© 2019 KIMLEY-HORN AND ASSOCIATES, INC.
11400 COMMERCE PARK DR., SUITE 400
RESTON, VA 20191
PHONE: 703-674-1300
WWW.KIMLEY-HORN.COM

APPROVAL

KHA PROJECT	116626000
DATE	2/4/2019
SCALE	AS SHOWN
DESIGNED BY	JRB
DRAWN BY	JRB
CHECKED BY	SMM

SUP 18-0001
LANDSCAPE AND BUFFER
AREA PLAN

SPOTSYLVANIA SOLAR
ENERGY CENTER A
PREPARED FOR
S-POWER

SHEET NUMBER
EX-2-1

DOMINION EASEMENT PLANTING LIST

EVERGREEN TREES	MYRICA PENNSYLVANICA: NORTHERN BAYBERRY OSMANTHUS FRAGRANS: SWEET OSMANTHUS ILEX CORNUTA: DWARF BURFORD: DWARF BURFORD HOLLY
EVERGREEN SHRUBS	THUJA 'EMERALD GREEN': EMERALD GREEN ARBORVITAE








DOMINION EASEMENT PLANTINGS
N.T.S.


BUFFER PLANTING LIST

EVERGREEN TREES	PICEA ABIES: NORWAY SPRUCE PICEA GLUACA: WHITE SPRUCE ILEX x NELLIE R STEVENS: NELLIE R STEVENS HOLLY JUNIPERUS VIRGINIANA: EASTERN RED CEDAR ILEX OPACA: AMERICAN HOLLY
EVERGREEN SHRUBS	MYRICA CARIFERA: SOUTHERN WAX MYRTLE MYRICA HETEROPHYLLA: SOUTHERN BAYBERRY RHODODENDRON PRINOPHYLLUM: ROSE AZALEA RHODODENDRON VISCOSUM: SWAMP AZALEA

PLANTINGS
N.T.S.


This document, together with the concepts and designs presented herein, as an instrument of service, is intended only for the specific purpose and client for which it was prepared. Reuse of and improper reliance on this document without written authorization and adaptation by Kimley-Horn and Associates, Inc. shall be without liability to Kimley-Horn and Associates, Inc.

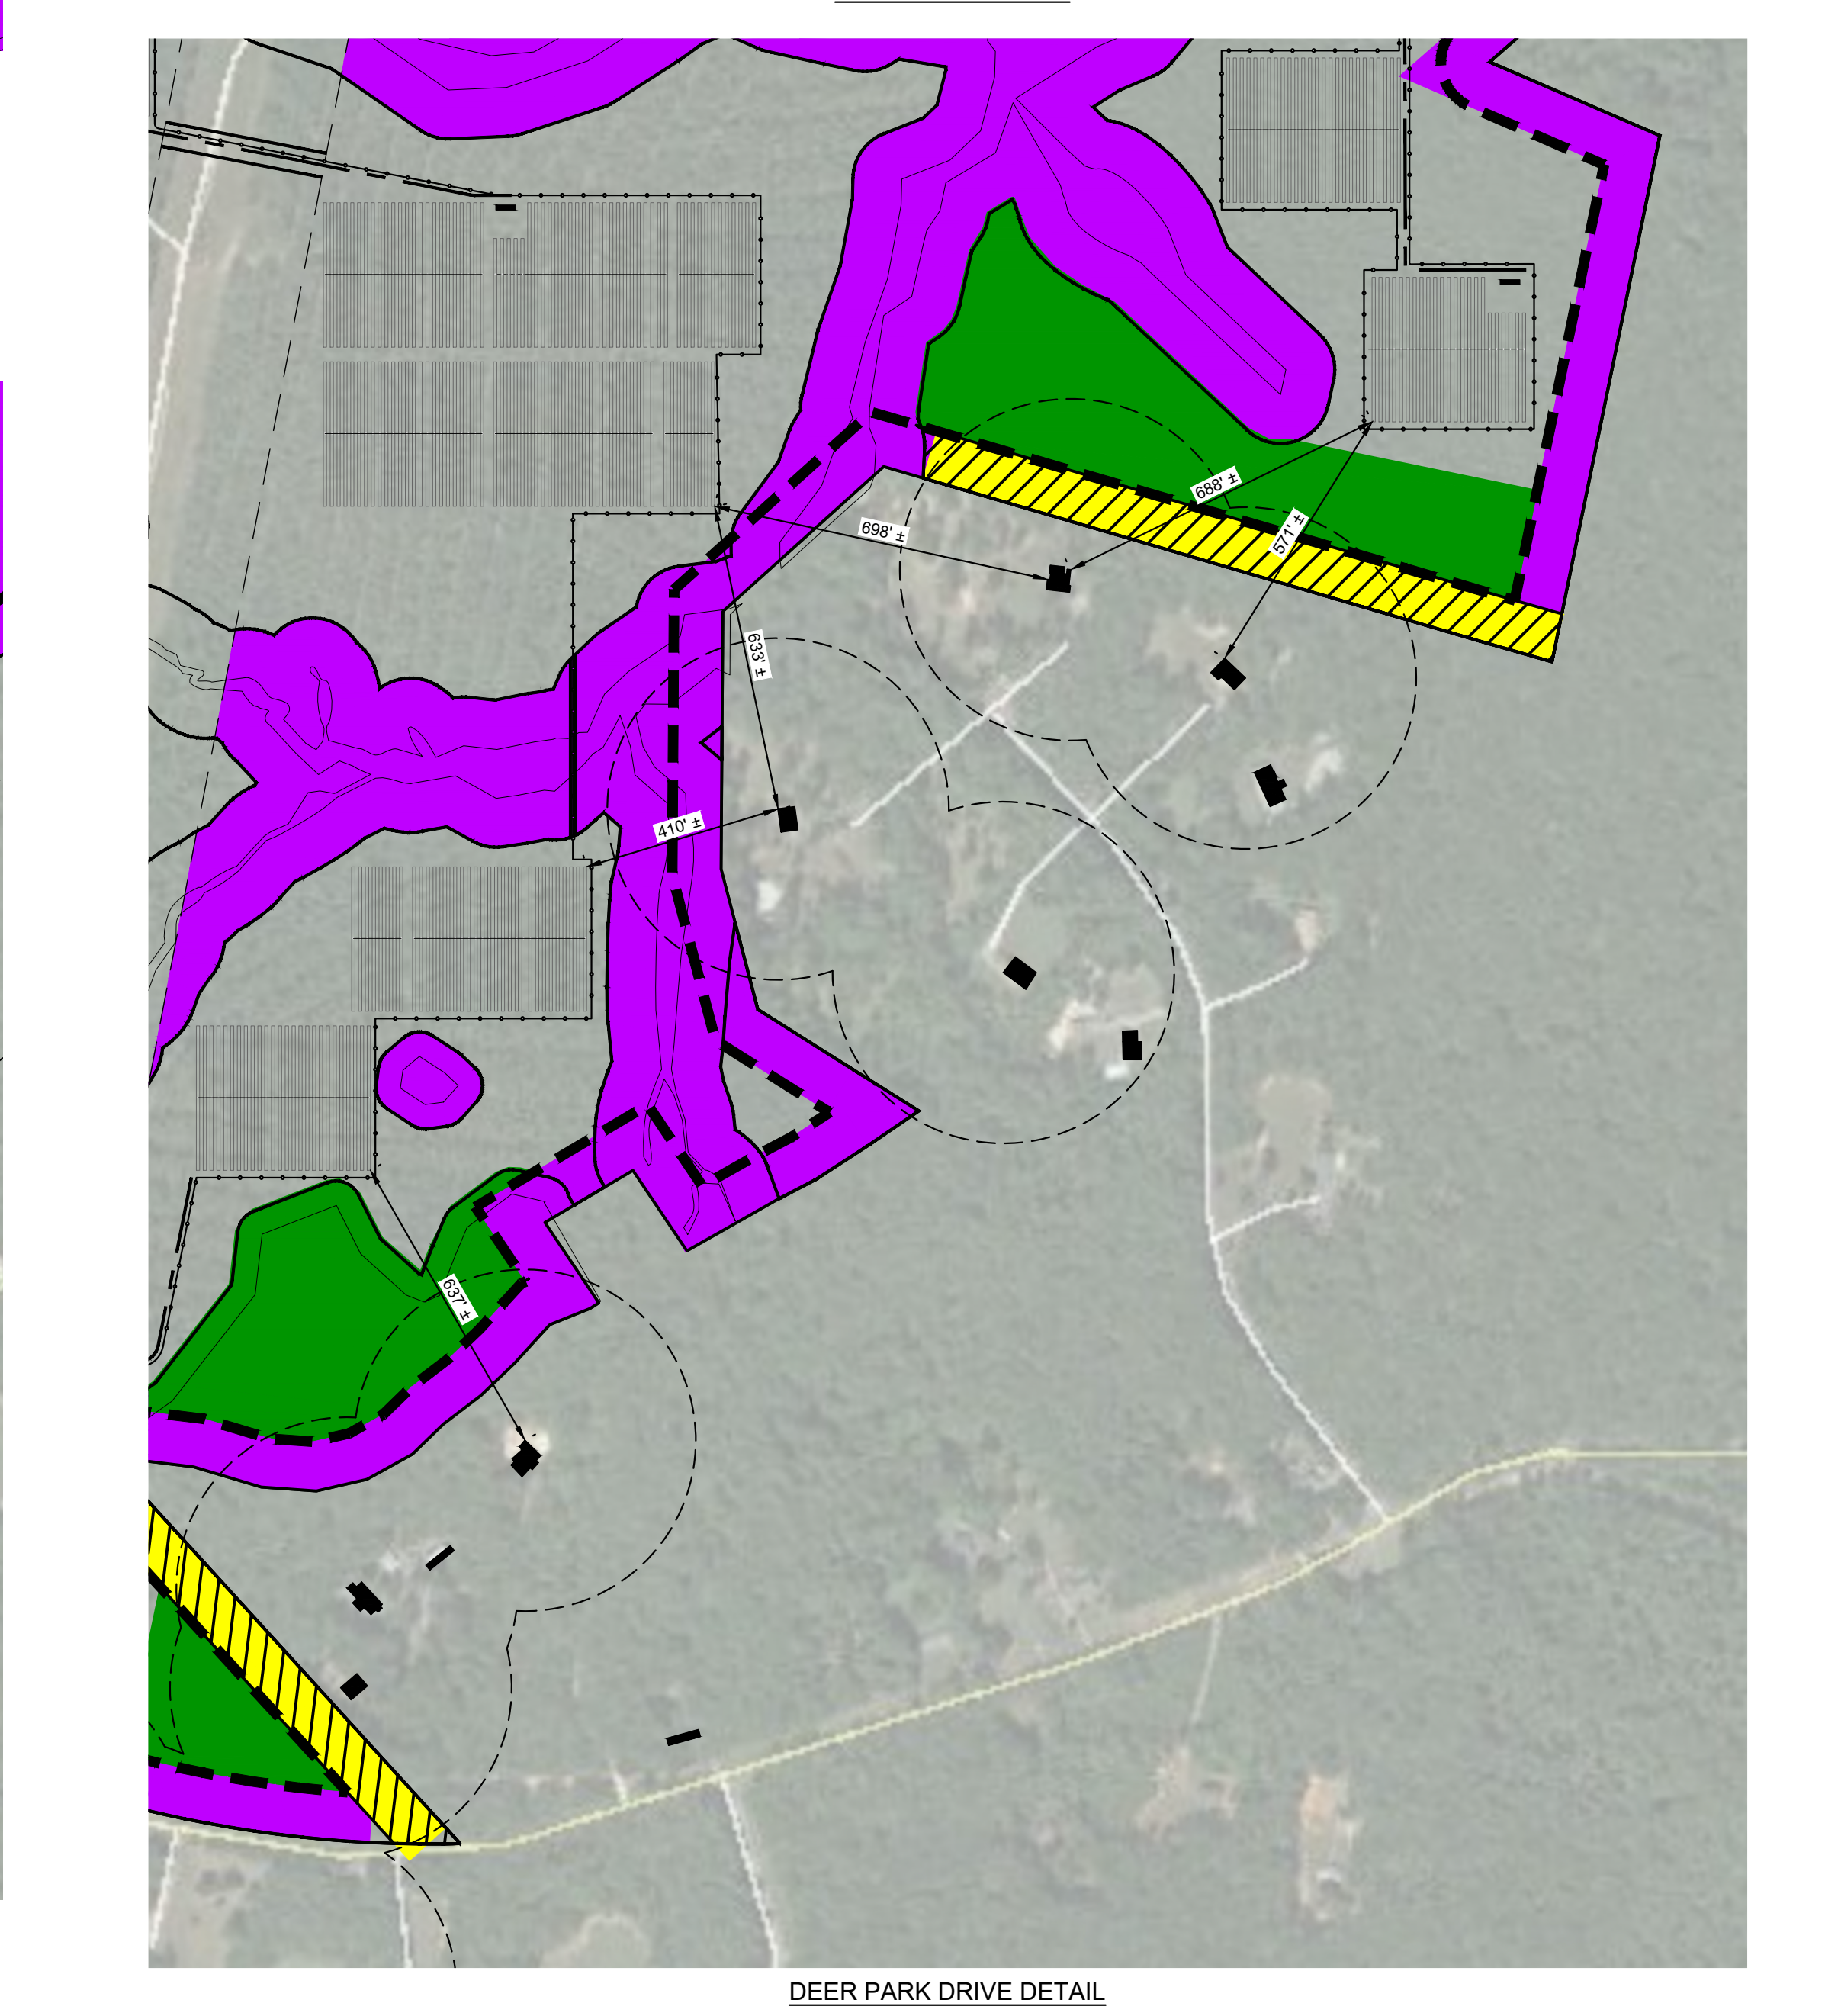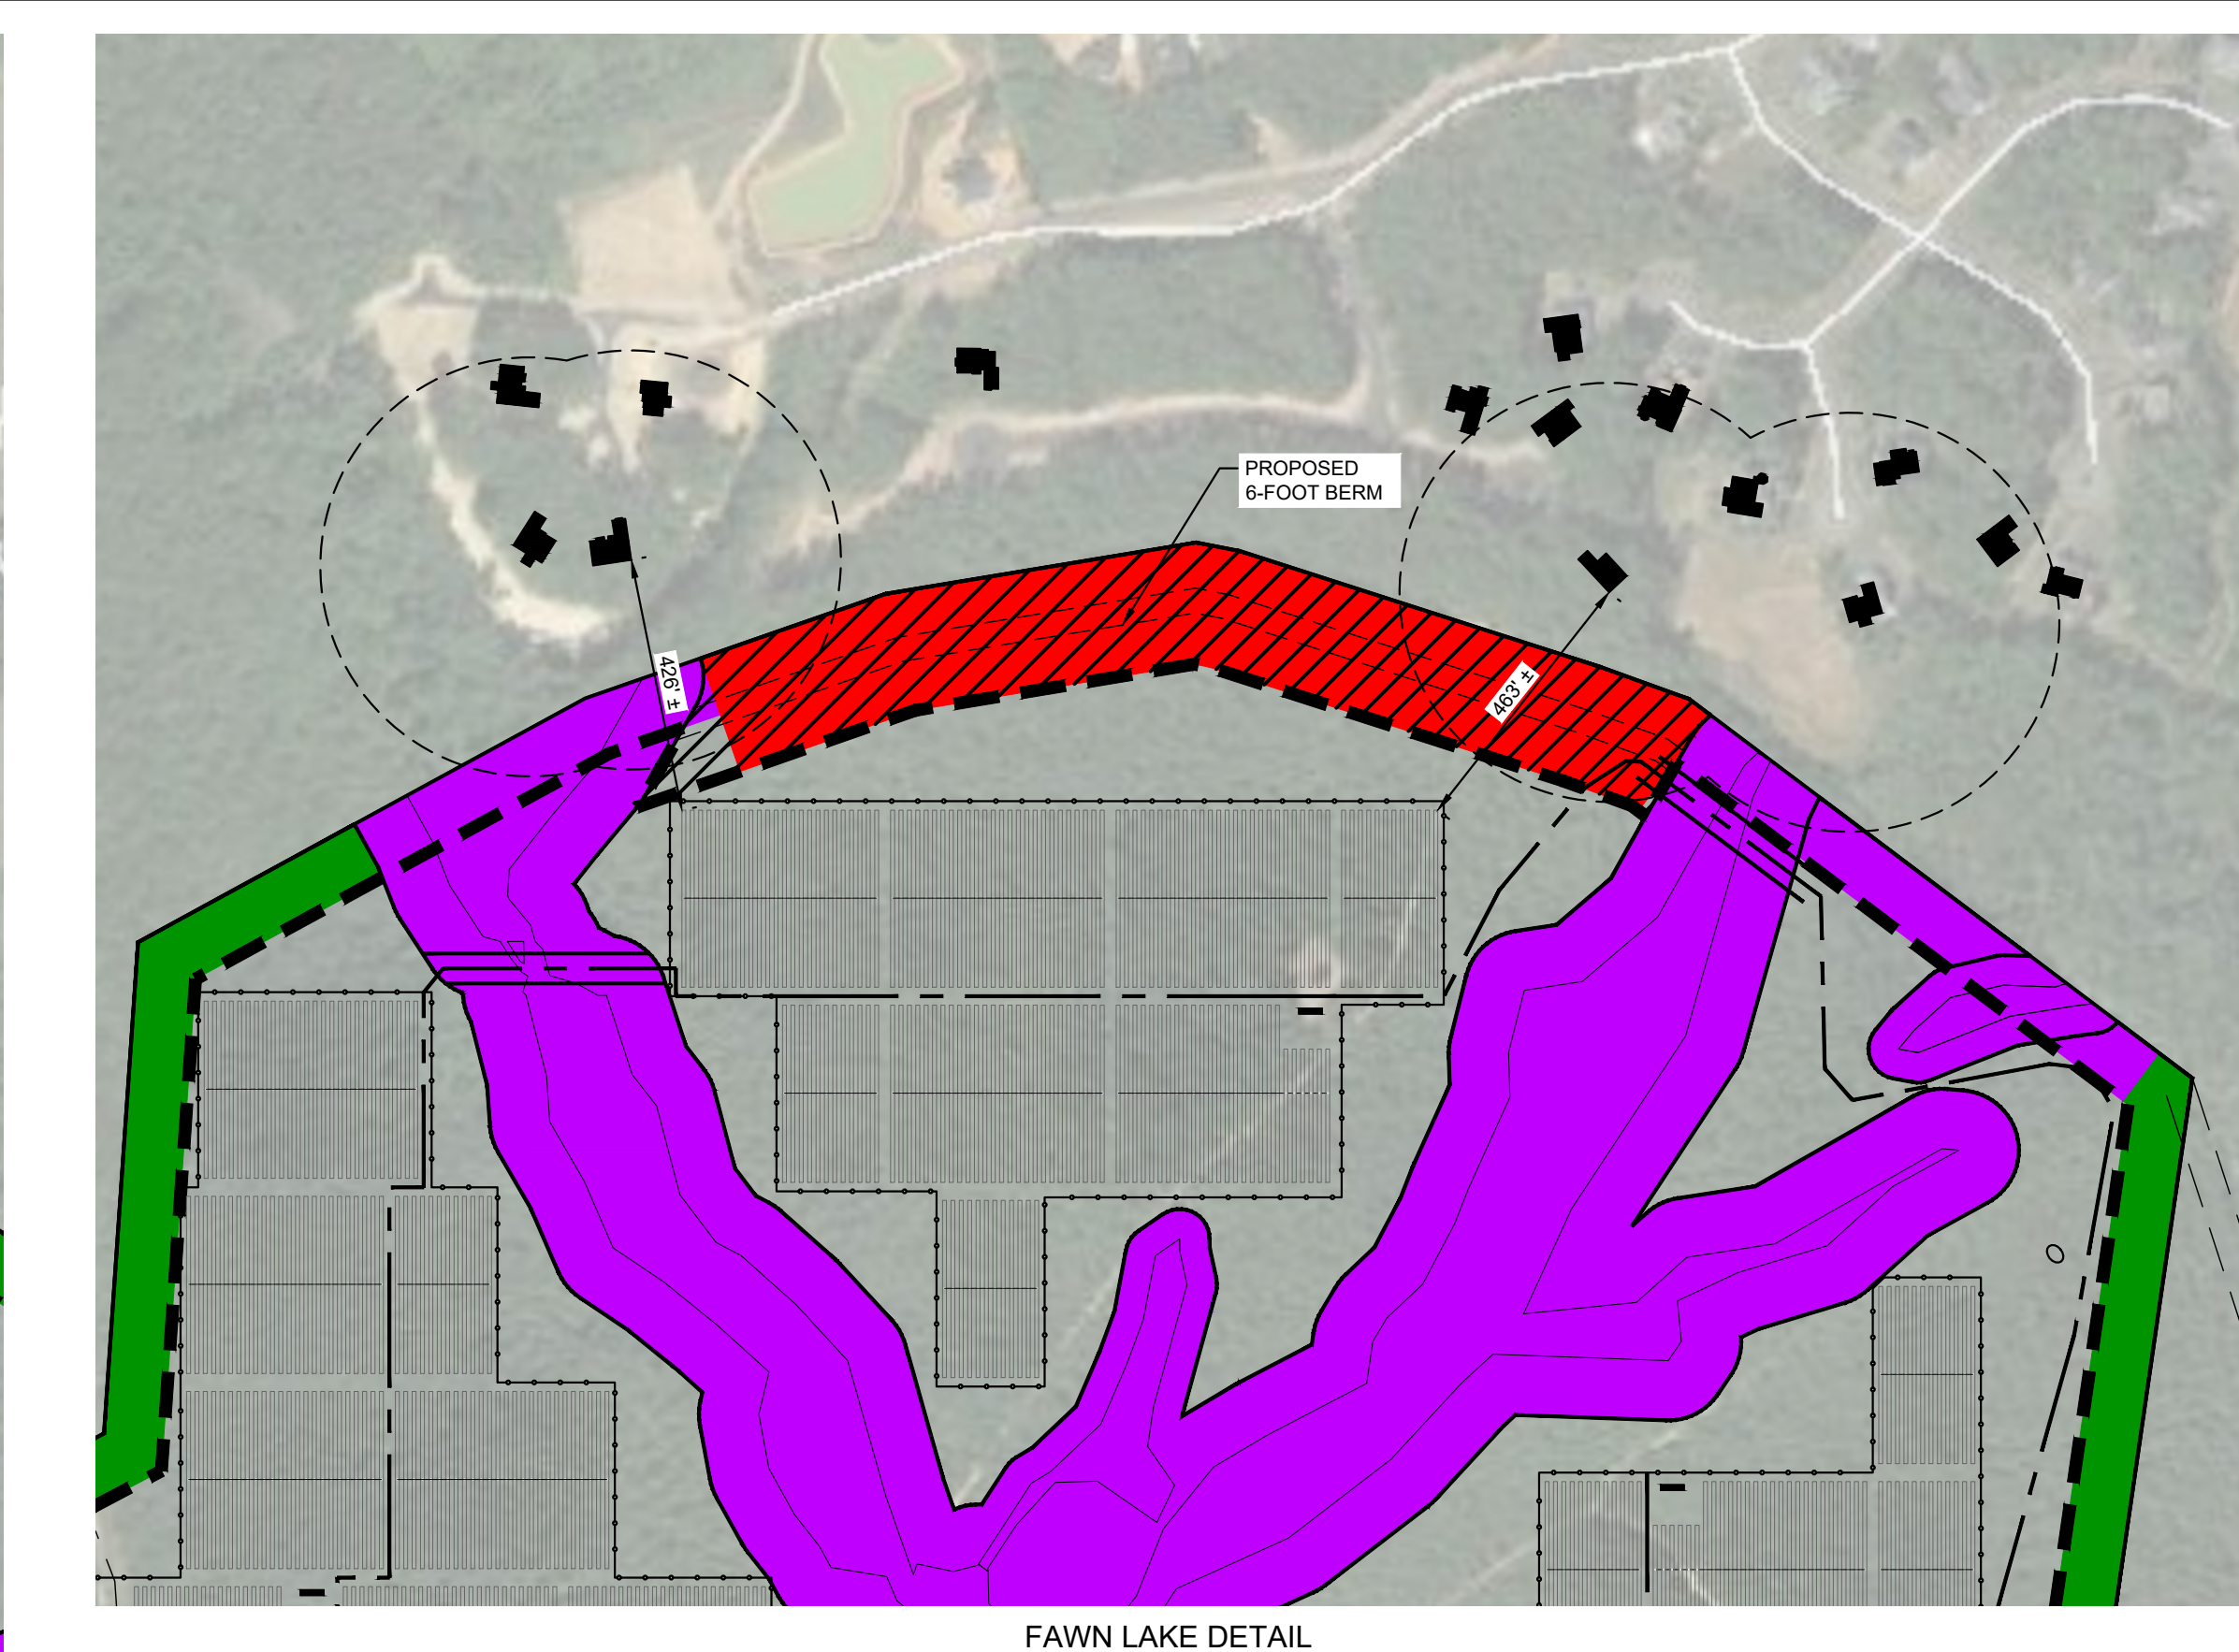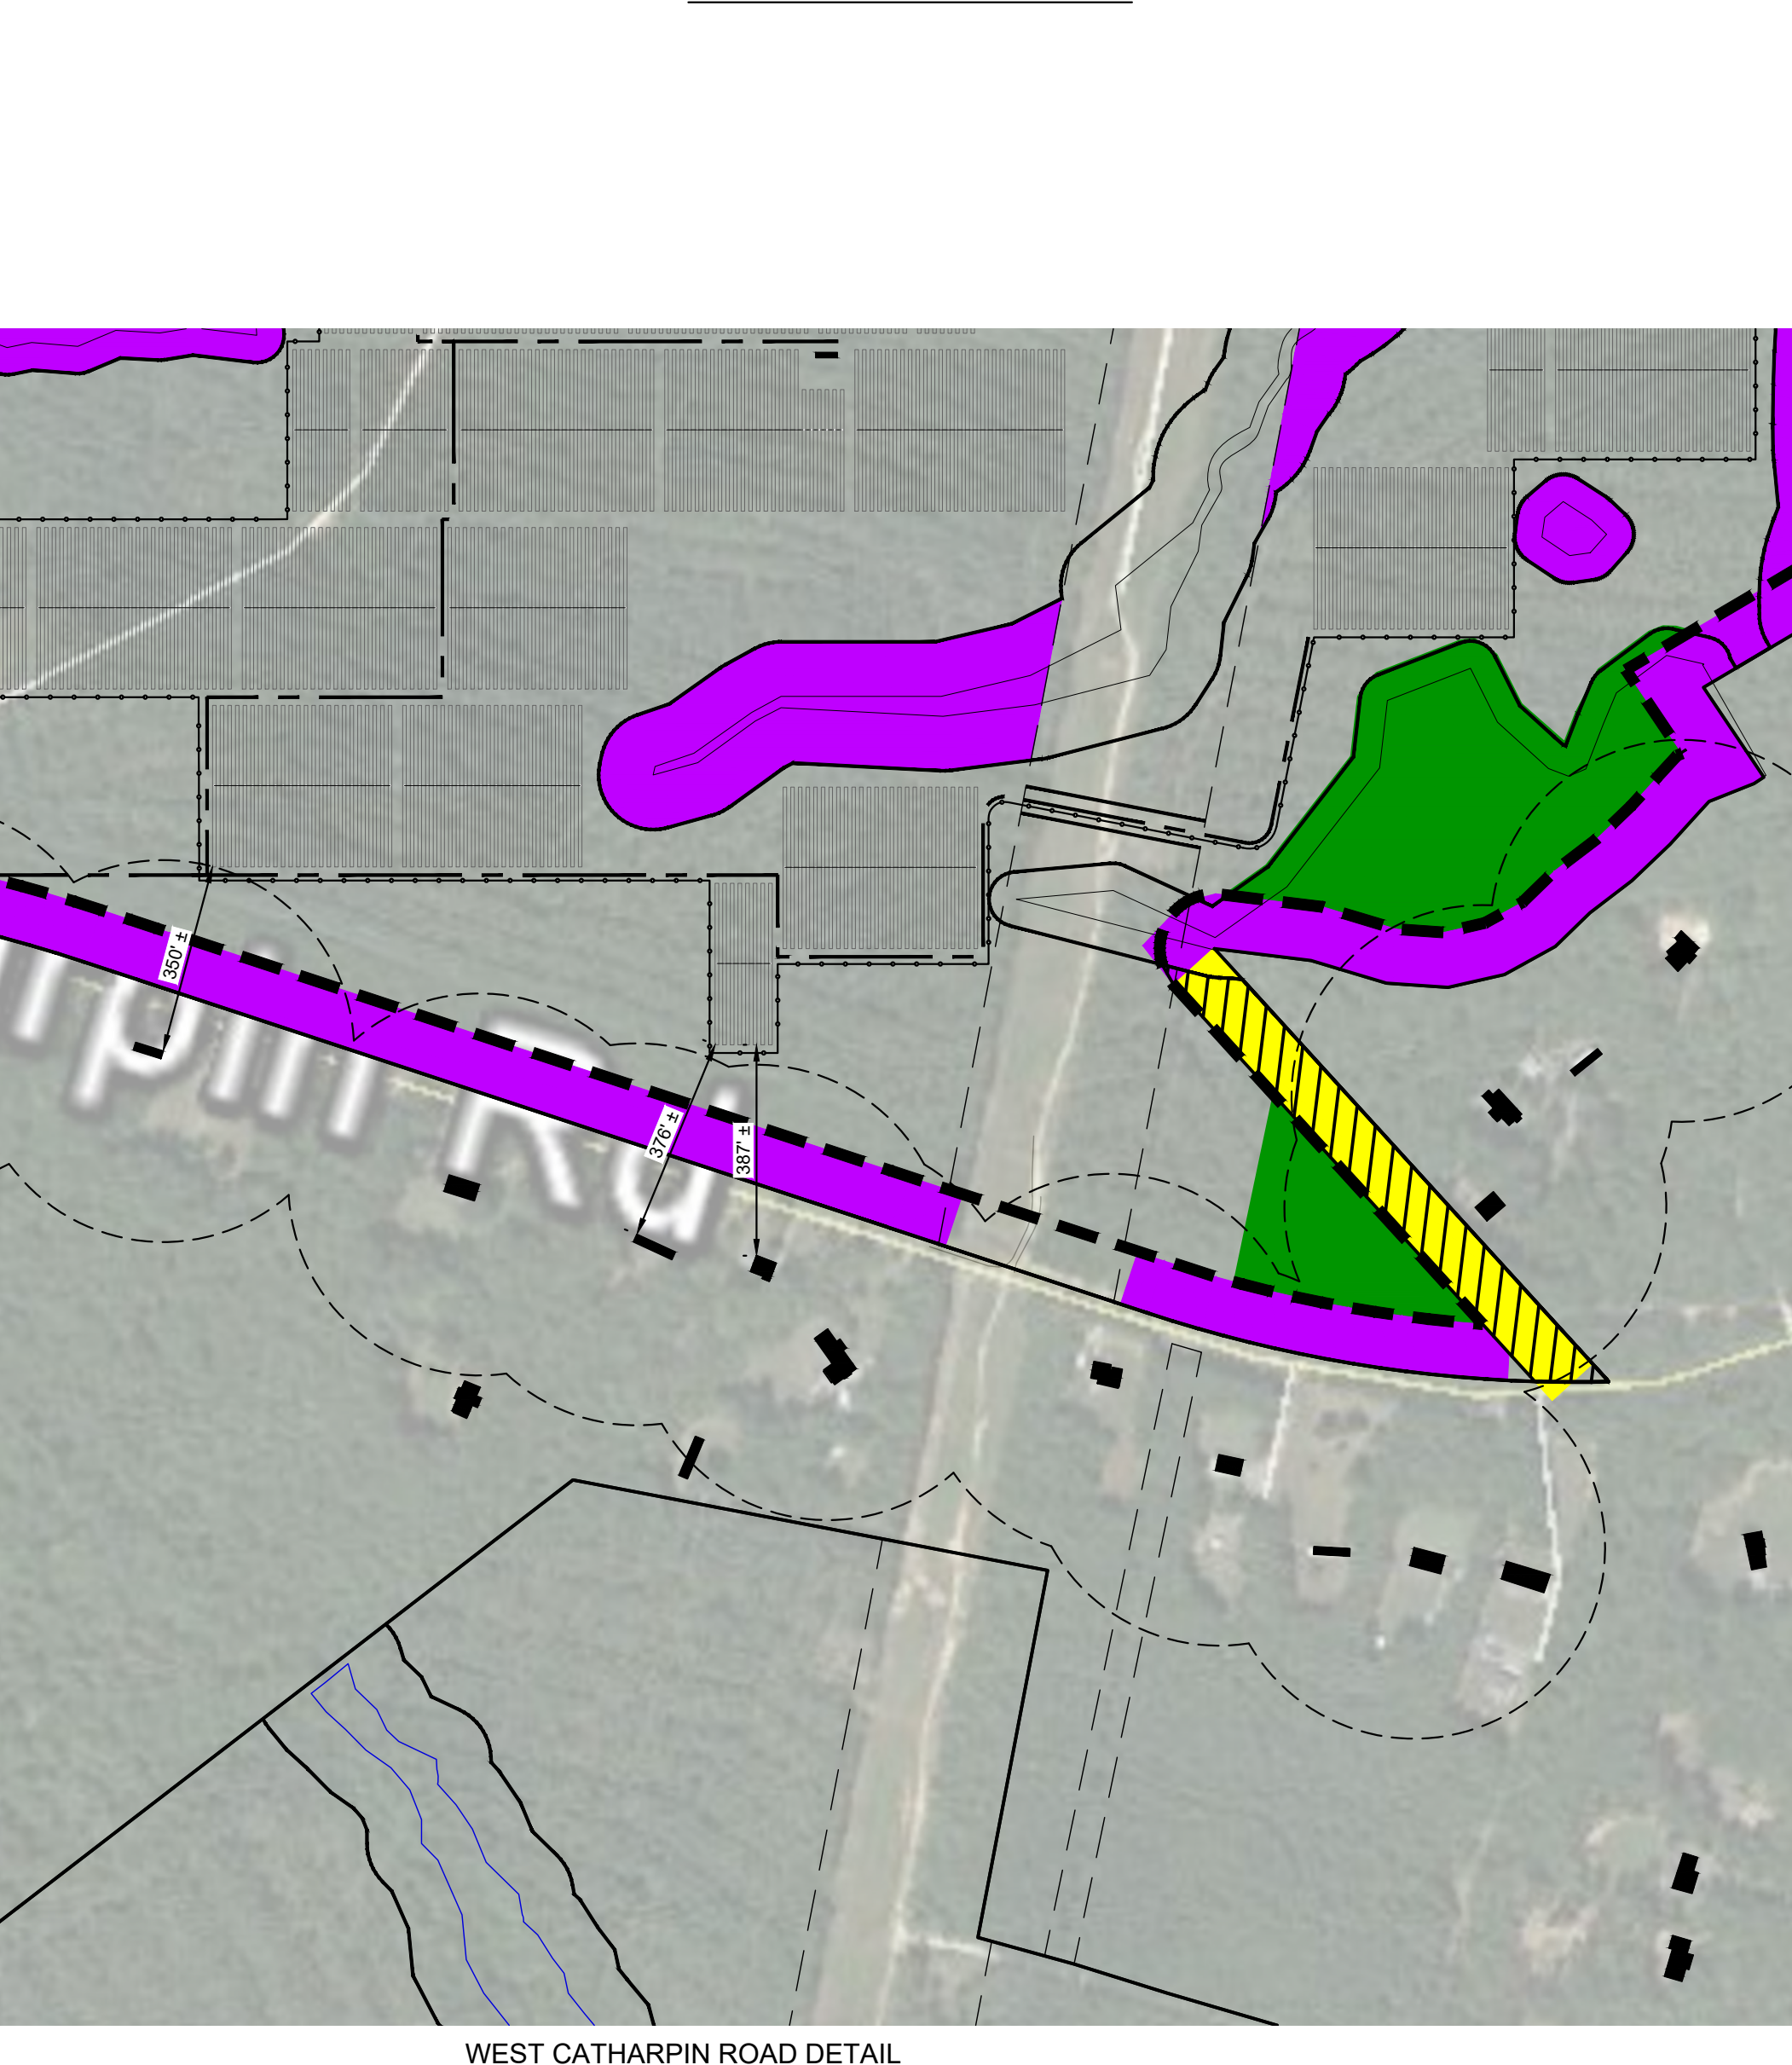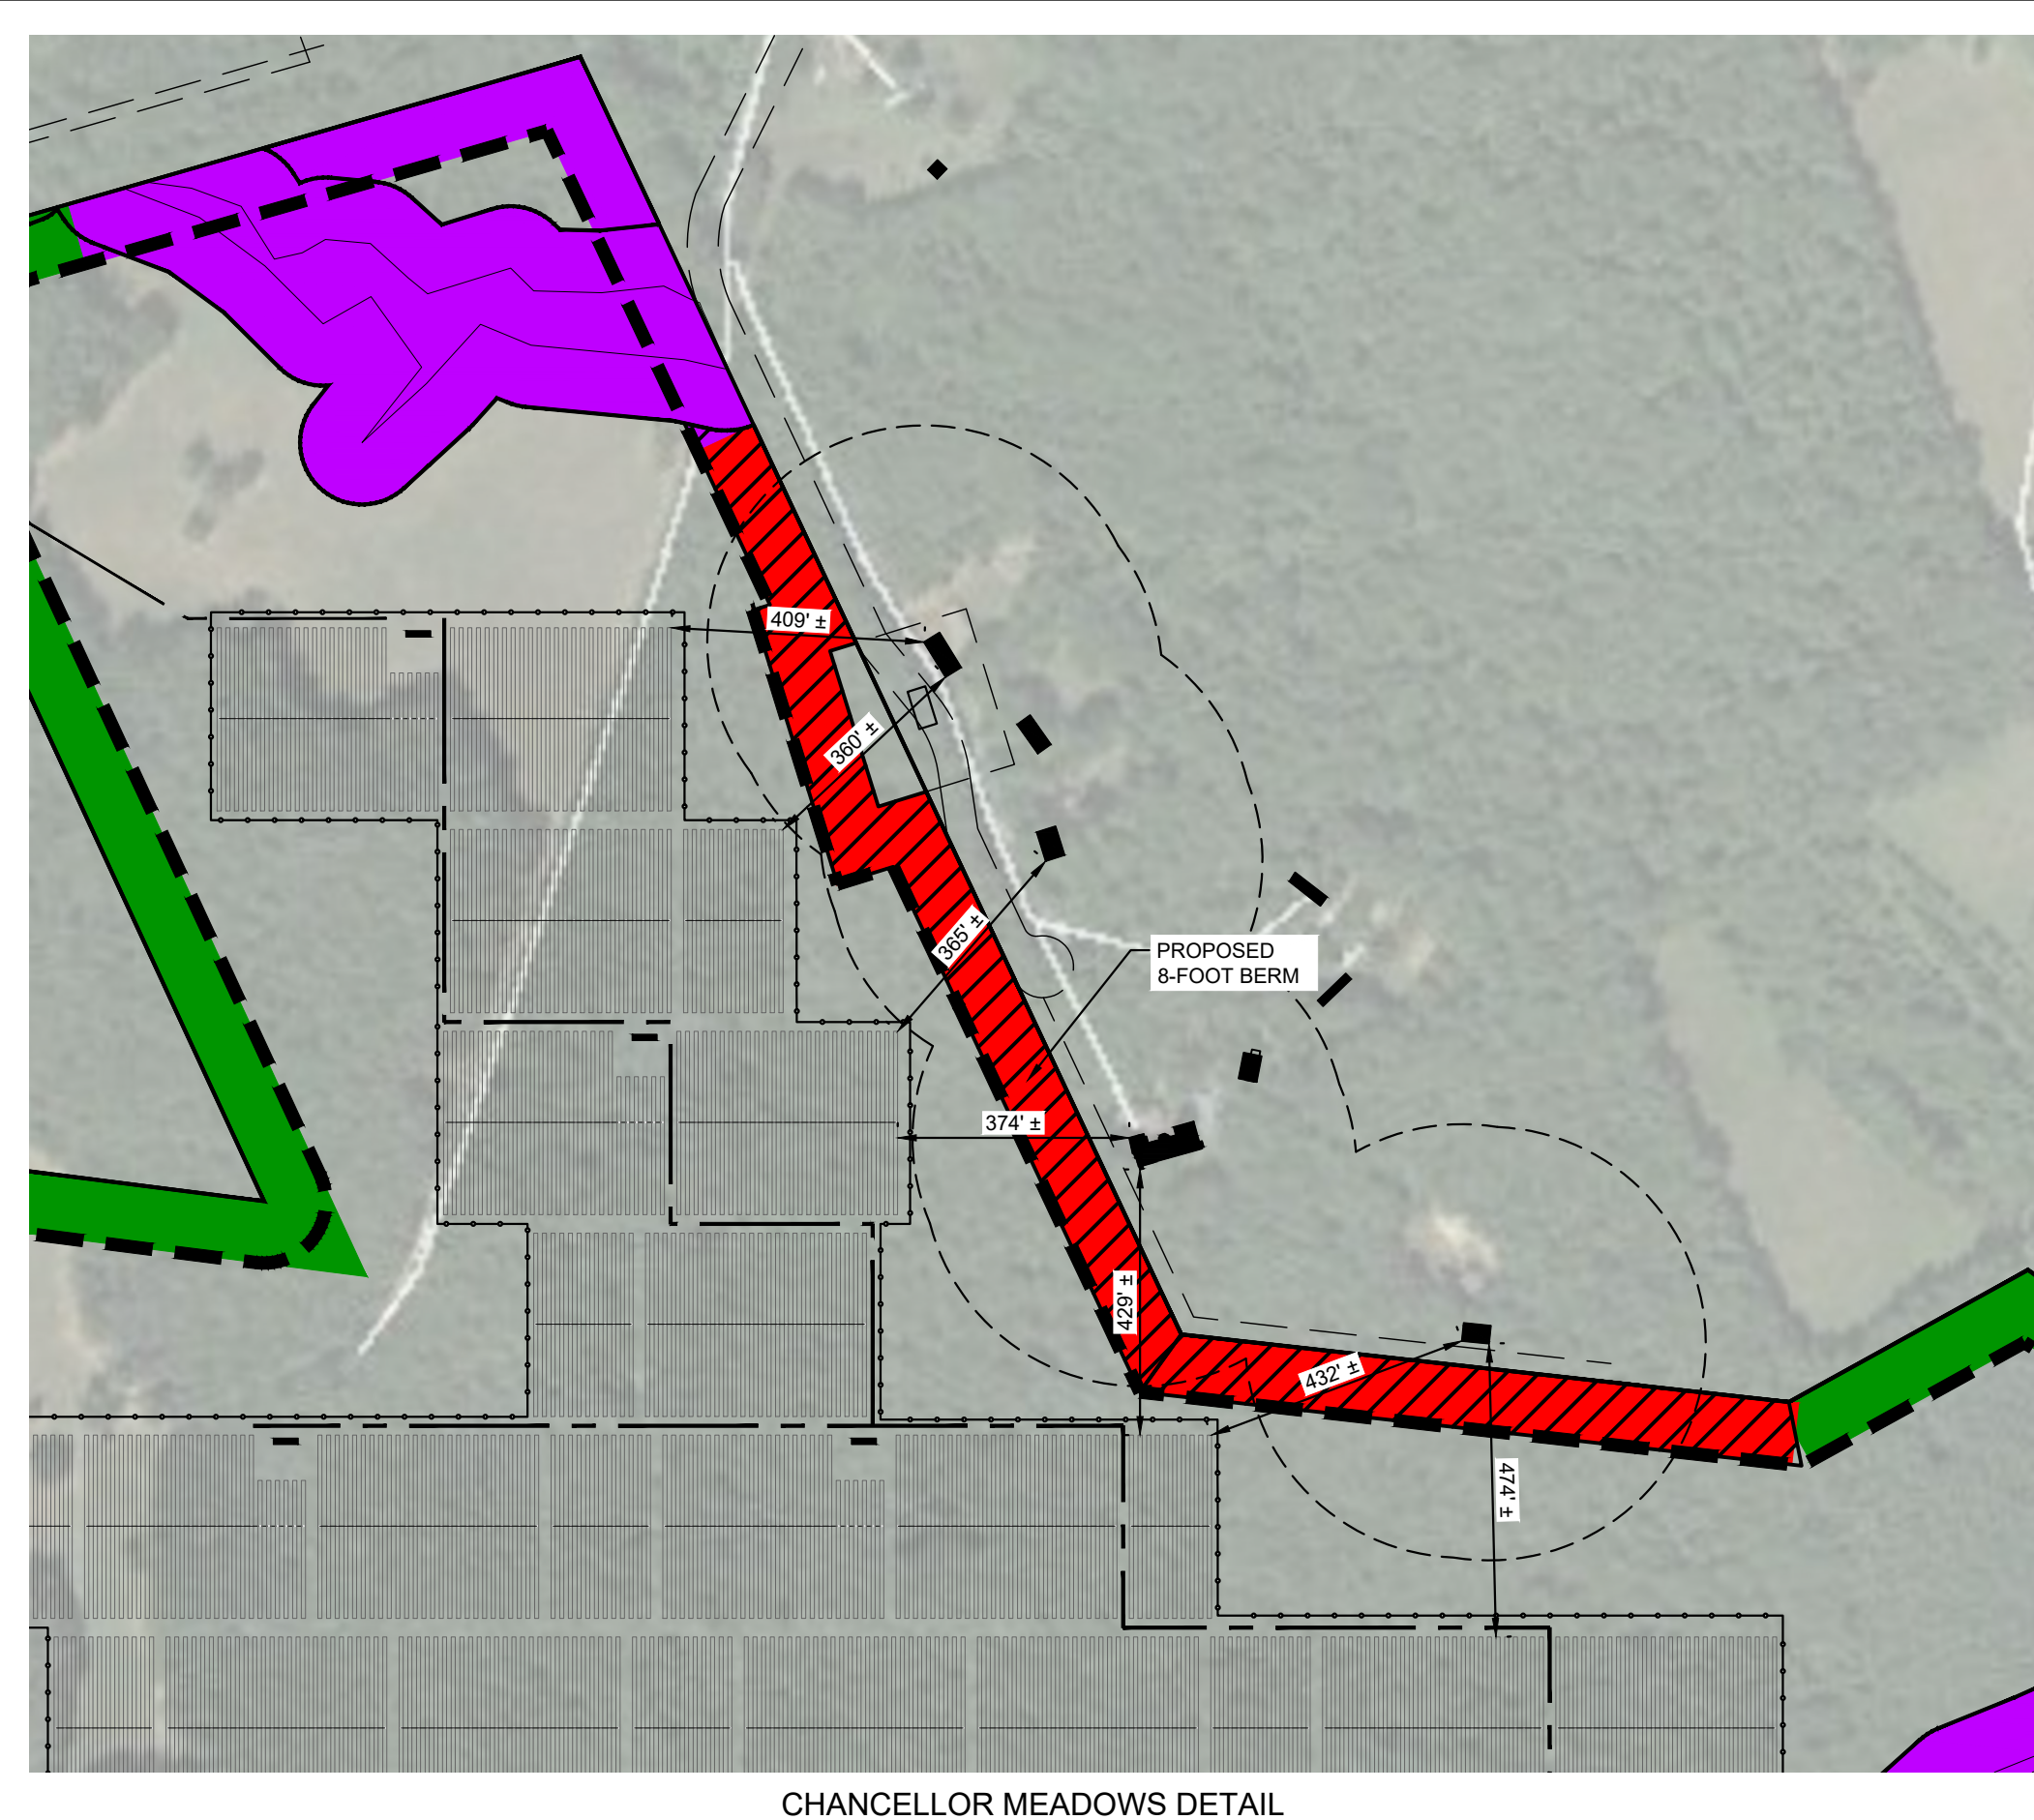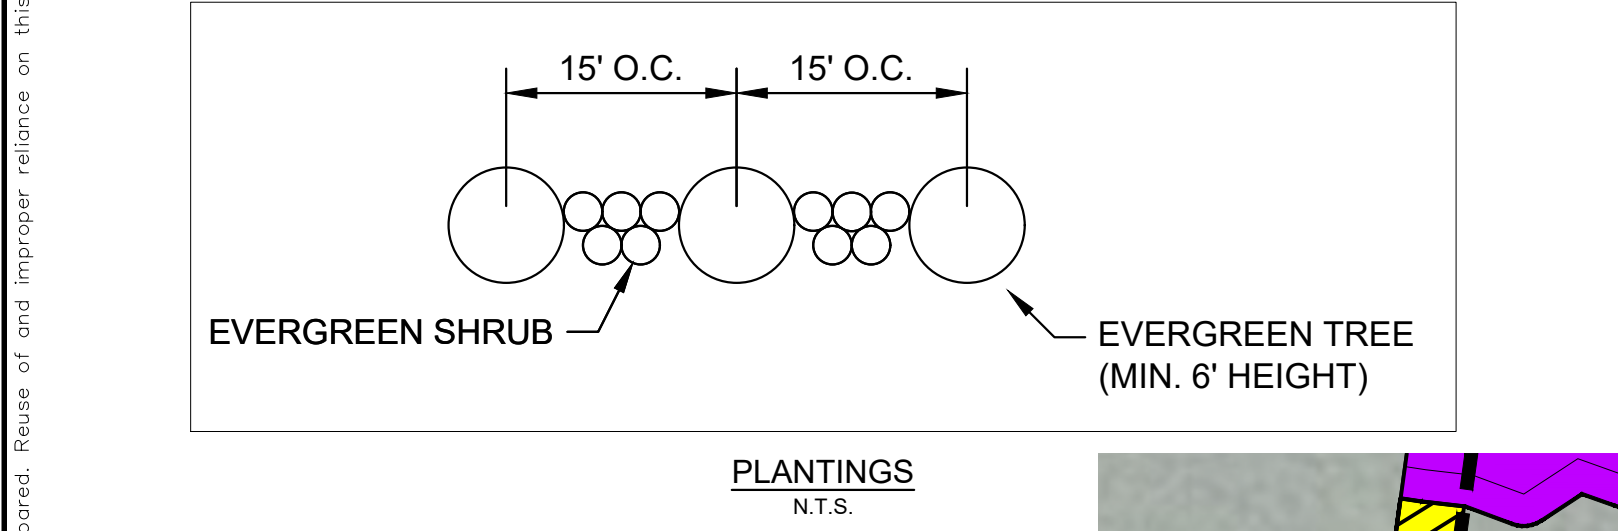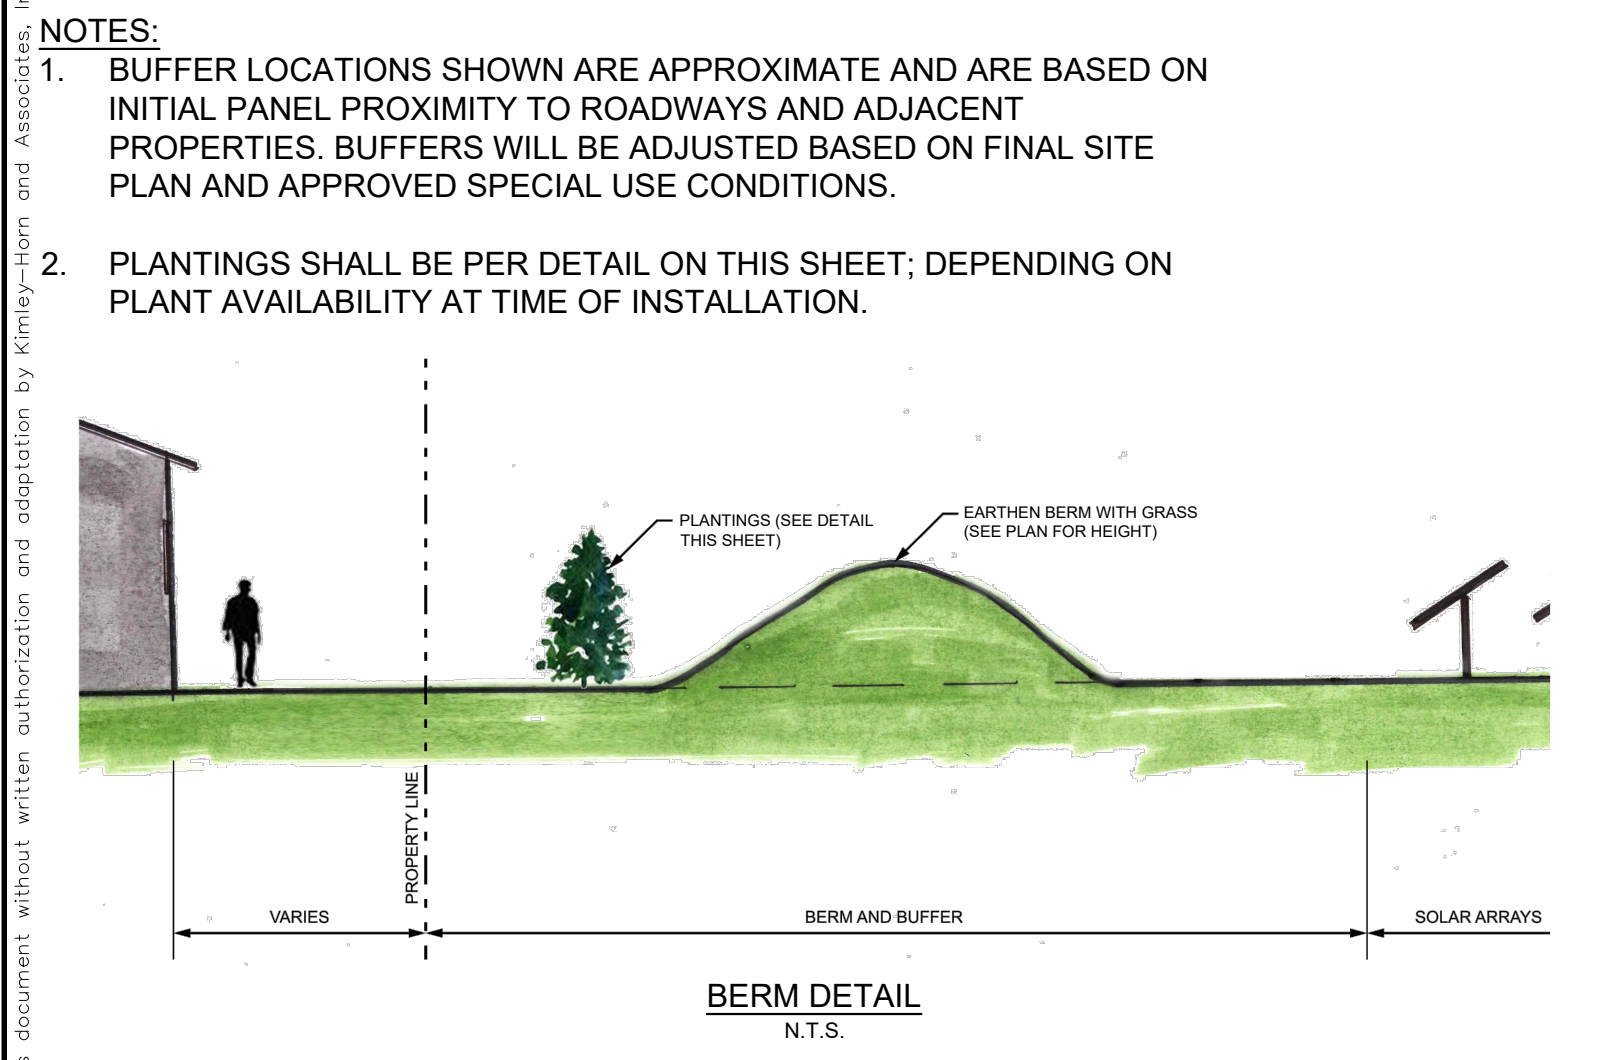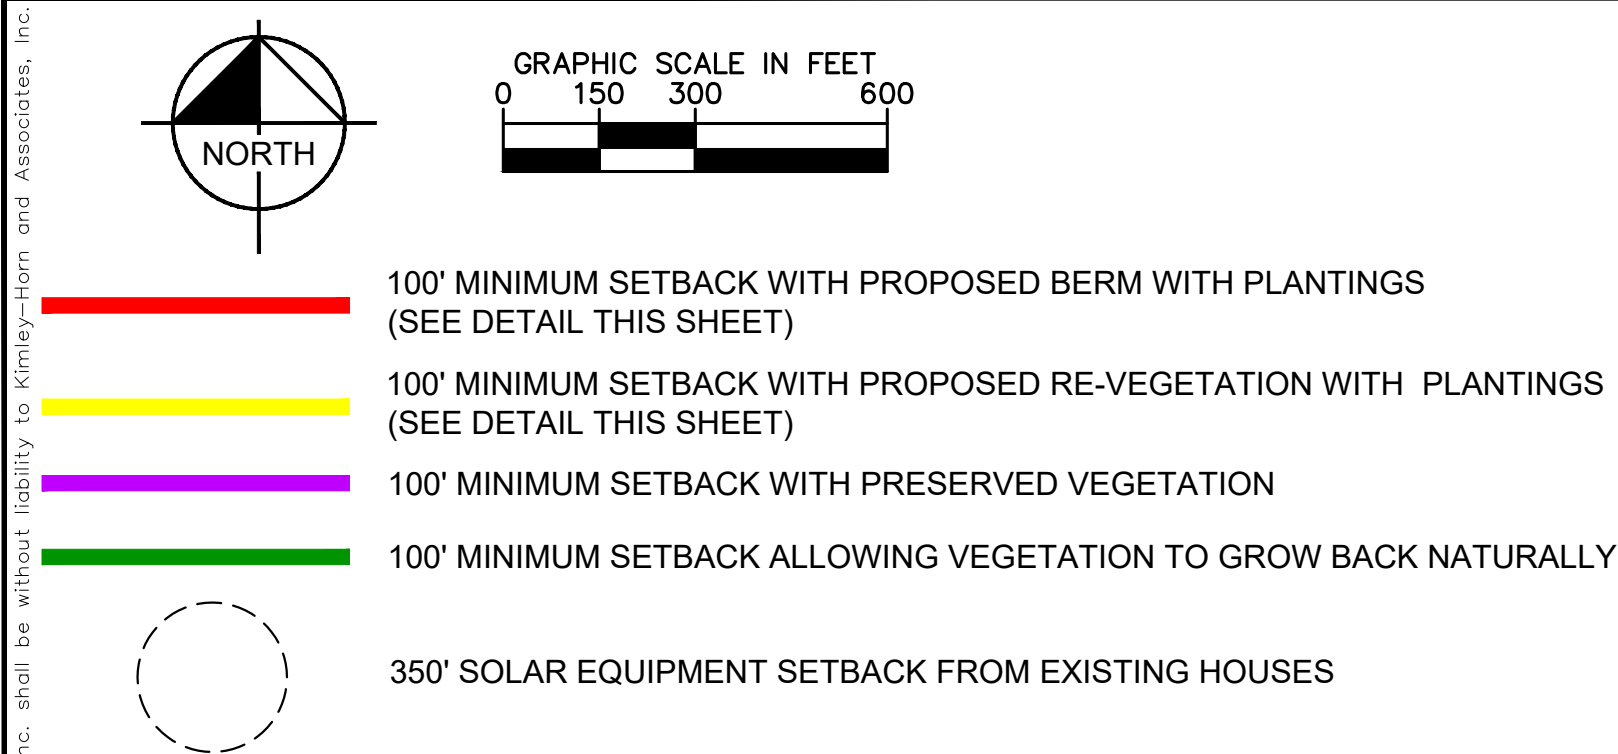




S-POWER
An AES and AIMCo Company

2180 SOUTH 1300 EAST, SUITE 600
SALT LAKE CITY, UT 84106
PHONE: 801-679-3500 FAX: 801-679-3501
WWW.SPOWER.COM



Kimley-Horn
© 2019 KIMLEY-HORN AND ASSOCIATES, INC.
11400 COMMERCE PARK DR., SUITE 400
RESTON, VA 20191
PHONE: 703-674-1300
WWW.KIMLEY-HORN.COM

APPROVAL



KHA PROJECT 116626000
DATE 2/4/2019
SCALE AS SHOWN
DESIGNED BY JRB
DRAWN BY JRB
CHECKED BY SMM

SUP 18-0001
LANDSCAPE AND BUFFER
DETAILS

SPOTSYLVANIA SOLAR
ENERGY CENTER A
PREPARED FOR
S-POWER

SHEET NUMBER
EX-2-2