



This document, together with the concepts and designs presented herein, is intended only for the specific purpose and client for which it was prepared. Reuse of and improper reliance on this document without written authorization and adaptation by Kimley-Horn and Associates, Inc. shall be without liability to Kimley-Horn and Associates, Inc.

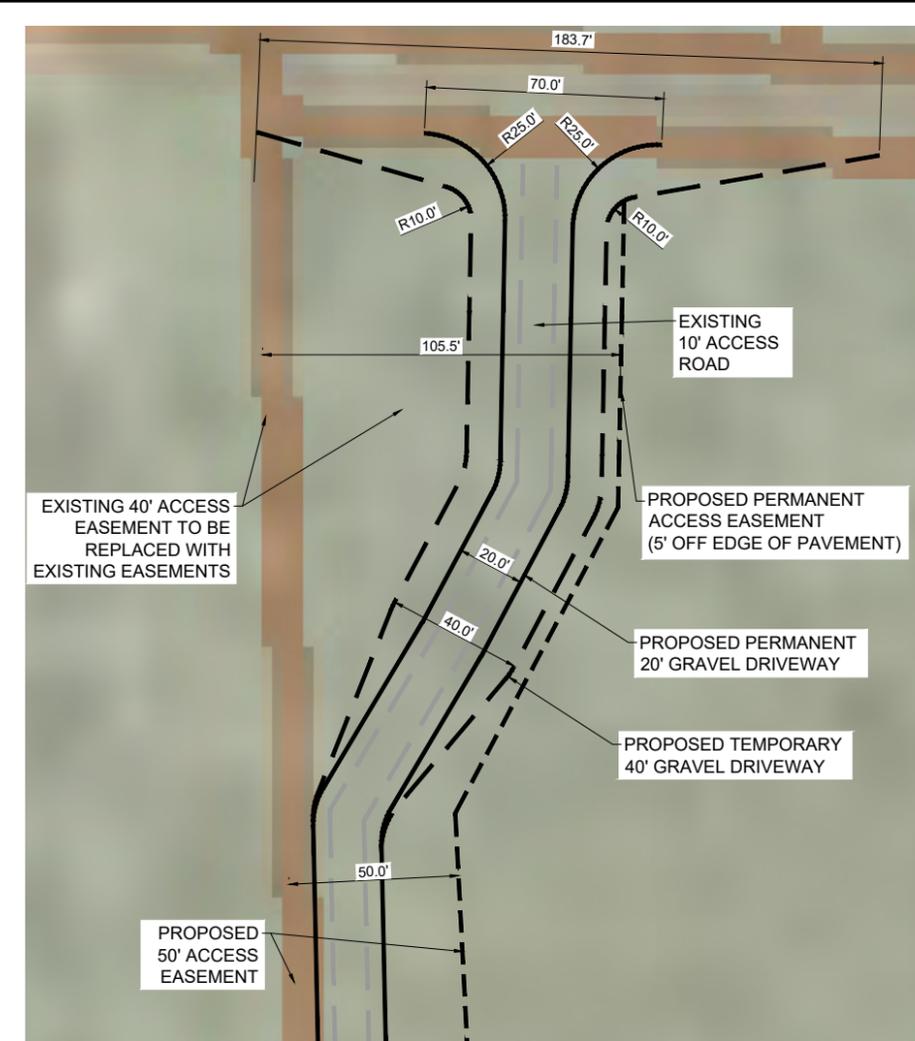

DETAIL OF EASEMENT AT ORANGE PLANK ROAD
SCALE: 1" = 25'

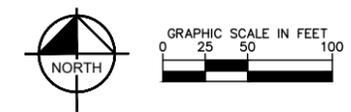

LEGEND

	PROPERTY LINE
	PROPOSED EASEMENT
	EXISTING EASEMENT
	PROPOSED TEMPORARY EDGE OF ROAD
	PROPOSED PERMANENT EDGE OF ROAD
	EXISTING ROAD

- NOTES:**
- OFF-SITE ACCESS ROADS WILL BE CLEARED AND MAINTAINED AT AN AVERAGE OF 16 FEET WIDE.
 - SEE CONSTRUCTION TRAFFIC AND ACCESS EVALUATION REPORT FOR DETAILED INFORMATION ON DRIVEWAY ACCESS POINTS
 - PARCEL LINES BASED ON COUNTY G.I.S.
 - ALL ACCESS POINTS AND ROADS WILL BE HEAVY DUTY RATED.

S-POWER
An AES and AIMCo Company
2180 SOUTH 1300 EAST, SUITE 600
SALT LAKE CITY, UT 84106
PHONE: 801-679-3500 FAX: 801-679-3501
WWW.S-POWER.COM

Kimley-Horn
© 2018 KIMLEY-HORN AND ASSOCIATES, INC.
11400 COMMERCE PARK DR., SUITE 400
RESTON, VA 20191
PHONE: 703-674-1300
WWW.KIMLEY-HORN.COM

KHA PROJECT	116626000
DATE	9/25/2018
SCALE AS SHOWN	AS SHOWN
DESIGNED BY	JRB
DRAWN BY	JRB
CHECKED BY	SMM

ENTRANCE 1 EASEMENT
EXHIBIT

SPOTSYLVANIA SOLAR
ENERGY CENTER
PREPARED FOR
S-POWER



SHEET NUMBER
EX-AC-1

LEGEND

— PROPOSED ACCESS ROAD
 - - - PROPOSED EASEMENT

NOTES:

1. OFF-SITE ACCESS ROADS WILL BE CLEARED AND MAINTAINED AT AN AVERAGE OF 16 FEET WIDE.
2. SEE CONSTRUCTION TRAFFIC AND ACCESS EVALUATION REPORT FOR DETAILED INFORMATION ON DRIVEWAY ACCESS POINTS.
3. PARCEL LINES BASED ON COUNTY G.I.S.
4. ALL ACCESS POINTS AND ROADS WILL BE HEAVY DUTY RATED.

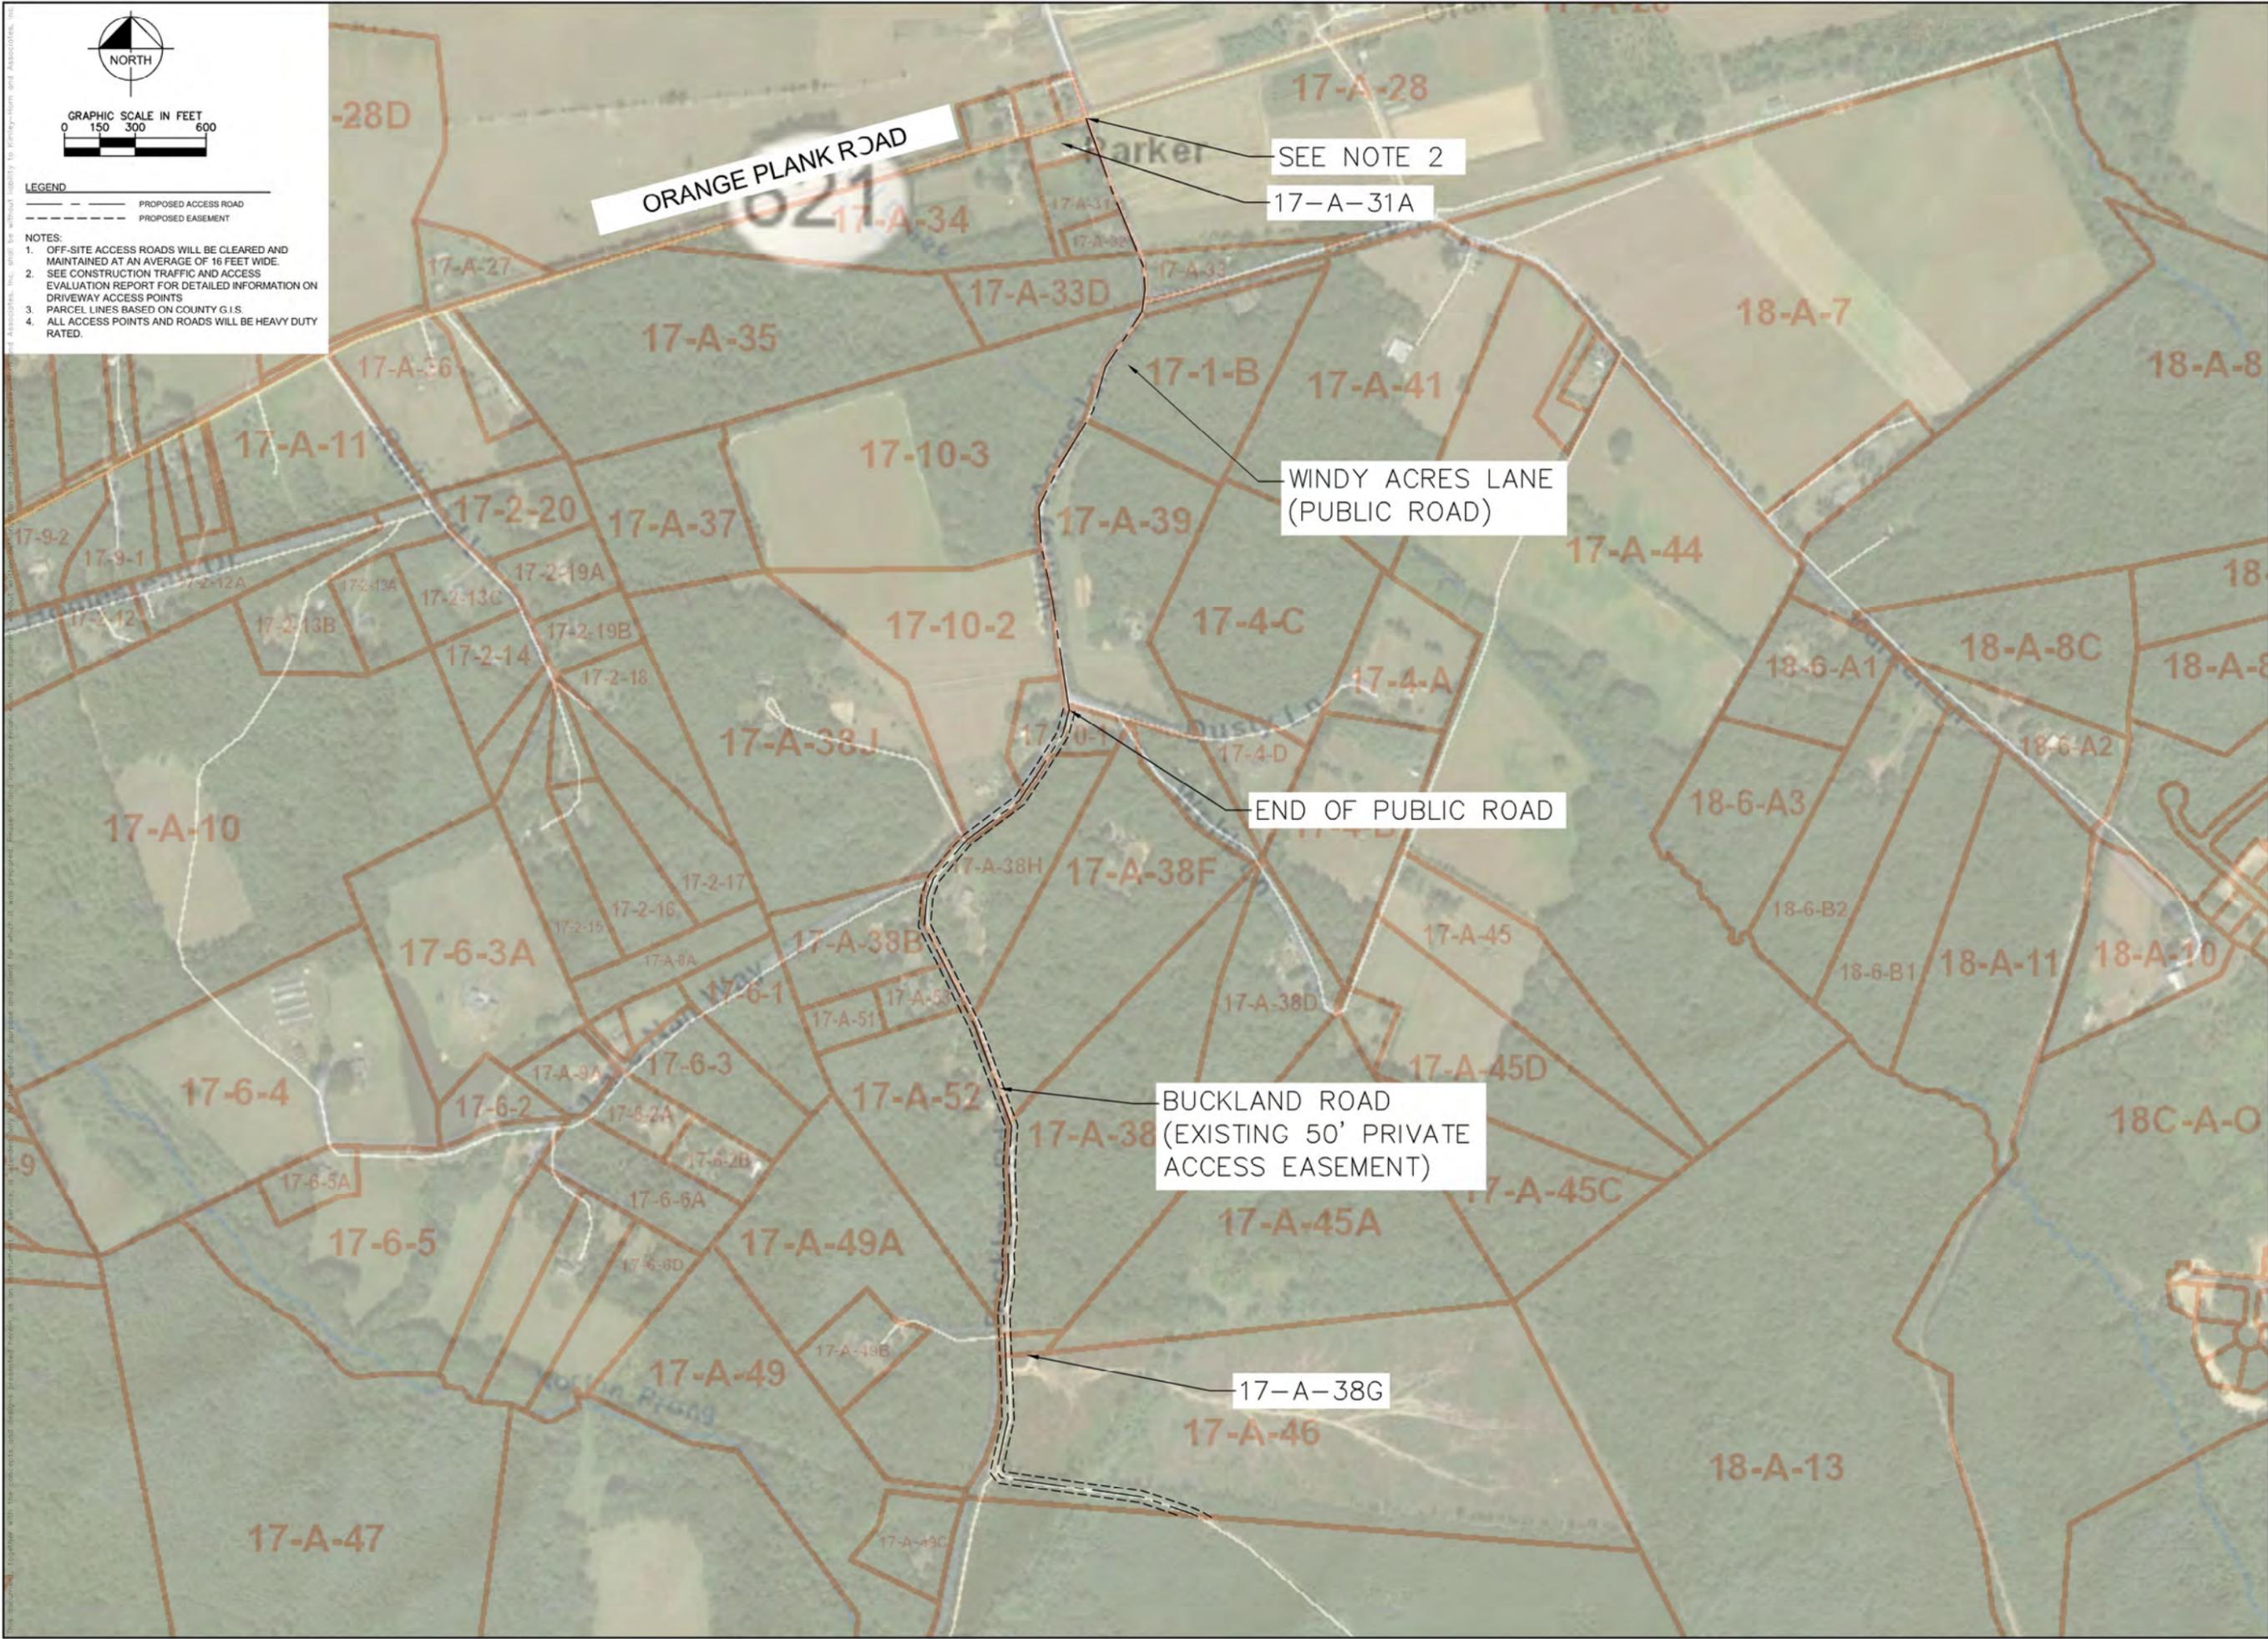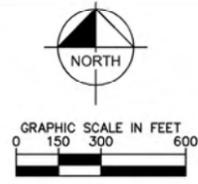

APPROVAL
KHA PROJECT 116626000
DATE 9/25/2018
SCALE AS SHOWN
DESIGNED BY JRB
DRAWN BY JRB
CHECKED BY SMM

SUP 18-0001
 ENTRANCE 2 EXHIBIT

SPOTSYLVANIA SOLAR
 ENERGY CENTER A
 PREPARED FOR
 S-POWER

GRAPHIC SCALE IN FEET
0 40 80 160

LEGEND
 - - - - - PROPOSED ACCESS ROAD
 - - - - - PROPOSED EASEMENT

NOTES:
 1. OFF-SITE ACCESS ROADS WILL BE CLEARED AND MAINTAINED AT AN AVERAGE OF 16 FEET WIDE.
 2. SEE CONSTRUCTION TRAFFIC AND ACCESS EVALUATION REPORT FOR DETAILED INFORMATION ON DRIVEWAY ACCESS POINTS.
 3. PARCEL LINES BASED ON COUNTY G.I.S.
 4. ALL ACCESS POINTS AND ROADS WILL BE HEAVY DUTY RATED.



S-POWER
 An AES and AIMCo Company
 2180 SOUTH 1300 EAST, SUITE 600
 SALT LAKE CITY, UT 84106
 PHONE: 801-679-3500 FAX: 801-679-3501
 WWW.S-POWER.COM

Kimley-Horn
 © 2018 KIMLEY-HORN AND ASSOCIATES, INC.
 11400 COMMERCE PARK DR., SUITE 400
 RESTON, VA 20191
 PHONE: 703-474-1300
 WWW.KIMLEY-HORN.COM

APPROVAL

KHA PROJECT	116626000
DATE	9/25/2018
SCALE	AS SHOWN
DESIGNED BY	JRB
DRAWN BY	JRB
CHECKED BY	SMM

SUP 18-0001
 ENTRANCE 3 EXHIBIT

SPOTSYLVANIA SOLAR
 ENERGY CENTER A
 PREPARED FOR
 S-POWER

SHEET NUMBER
 EX-AC-3

GRAPHIC SCALE IN FEET
0 25 50 100

LEGEND
 - - - - - PROPOSED ACCESS ROAD
 - - - - - PROPOSED EASEMENT

NOTES:
 1. OFF-SITE ACCESS ROADS WILL BE CLEARED AND MAINTAINED AT AN AVERAGE OF 16 FEET WIDE.
 2. SEE CONSTRUCTION TRAFFIC AND ACCESS EVALUATION REPORT FOR DETAILED INFORMATION ON DRIVEWAY ACCESS POINTS.
 3. PARCEL LINES BASED ON COUNTY G.I.S.
 4. ALL ACCESS POINTS AND ROADS WILL BE HEAVY DUTY RATED.



This document, together with the exhibits and maps, represents the final design and construction of the project. It is intended for use only for the specific purpose and shall not be used for any other purpose without the written authorization and signature of the engineer of record. The engineer of record shall be responsible for the accuracy and completeness of the information provided herein. The engineer of record shall not be held responsible for any errors or omissions in this document or any other documents prepared by or for the engineer of record.

S-POWER
 An AES and AIMCo Company
 2180 SOUTH 1300 EAST, SUITE 600
 SALT LAKE CITY, UT 84106
 PHONE: 801-679-3500 FAX: 801-679-3501
 WWW.S-POWER.COM

Kimley-Horn
 © 2018 KIMLEY-HORN AND ASSOCIATES, INC.
 11400 COMMERCE PARK DR., SUITE 400
 RESTON, VA 20191
 PHONE: 703-474-1300
 WWW.KIMLEY-HORN.COM

APPROVAL

KHA PROJECT	116626000
DATE	9/25/2018
SCALE	AS SHOWN
DESIGNED BY	JRB
DRAWN BY	JRB
CHECKED BY	SMM

SUP 18-0002
 ENTRANCE 4 EXHIBIT

SPOTSYLVANIA SOLAR
 ENERGY CENTER B
 PREPARED FOR
 S-POWER

SHEET NUMBER
 EX-AC-4

This document, together with the concepts and designs presented herein, is intended only for the specific purpose and client for which it was prepared. Relyance on this document without written authorization and adaptation by Kimley-Horn and Associates, Inc. shall be without liability to Kimley-Horn and Associates, Inc.

LEGEND

- PROPOSED ACCESS ROAD
- - - PROPOSED EASEMENT

NOTES:

1. OFF-SITE ACCESS ROADS WILL BE CLEARED AND MAINTAINED AT AN AVERAGE OF 16 FEET WIDE.
2. SEE CONSTRUCTION TRAFFIC AND ACCESS EVALUATION REPORT FOR DETAILED INFORMATION ON DRIVEWAY ACCESS POINTS.
3. PARCEL LINES BASED ON COUNTY G.I.S.
4. ALL ACCESS POINTS AND ROADS WILL BE HEAVY DUTY RATED.



S-POWER
An AES and AIMCo Company

2180 SOUTH 1300 EAST, SUITE 600
SALT LAKE CITY, UT 84106
PHONE: 801-679-3500 FAX: 801-679-3501
WWW.S-POWER.COM

Kimley-Horn

© 2018 KIMLEY-HORN AND ASSOCIATES, INC.
11400 COMMERCE PARK DR., SUITE 400
RESTON, VA 20191
PHONE: 703-474-1300
WWW.KIMLEY-HORN.COM

APPROVAL

KHA PROJECT	116626000
DATE	9/25/2018
SCALE	AS SHOWN
DESIGNED BY	JRB
DRAWN BY	JRB
CHECKED BY	SMM

SUP 18-0003
ENTRANCE 5 EXHIBIT

SPOTSYLVANIA SOLAR
ENERGY CENTER C
PREPARED FOR
S-POWER

SHEET NUMBER
EX-AC-5

GRAPHIC SCALE IN FEET
0 75 150 300

LEGEND
 — PROPOSED ACCESS ROAD
 - - - PROPOSED EASEMENT

NOTES:
 1. OFF-SITE ACCESS ROADS WILL BE CLEARED AND MAINTAINED AT AN AVERAGE OF 16 FEET WIDE.
 2. SEE CONSTRUCTION TRAFFIC AND ACCESS EVALUATION REPORT FOR DETAILED INFORMATION ON DRIVEWAY ACCESS POINTS.
 3. PARCEL LINES BASED ON COUNTY G.I.S.
 4. ALL ACCESS POINTS AND ROADS WILL BE HEAVY DUTY RATED.



KHA PROJECT	116626000
DATE	9/25/2018
SCALE	AS SHOWN
DESIGNED BY	JRB
DRAWN BY	JRB
CHECKED BY	SMM


SUP 18-0003
 ENTRANCE 6 EXHIBIT

SPOTSYLVANIA SOLAR
 ENERGY CENTER C
 PREPARED FOR
 S-POWER

GRAPHIC SCALE IN FEET
0 125 250 500

LEGEND
 — PROPOSED ACCESS ROAD
 - - - PROPOSED EASEMENT

NOTES:
 1. OFF-SITE ACCESS ROADS WILL BE CLEARED AND MAINTAINED AT AN AVERAGE OF 16 FEET WIDE.
 2. SEE CONSTRUCTION TRAFFIC AND ACCESS EVALUATION REPORT FOR DETAILED INFORMATION ON DRIVEWAY ACCESS POINTS.
 3. PARCEL LINES BASED ON COUNTY G.I.S.
 4. ALL ACCESS POINTS AND ROADS WILL BE HEAVY DUTY RATED.

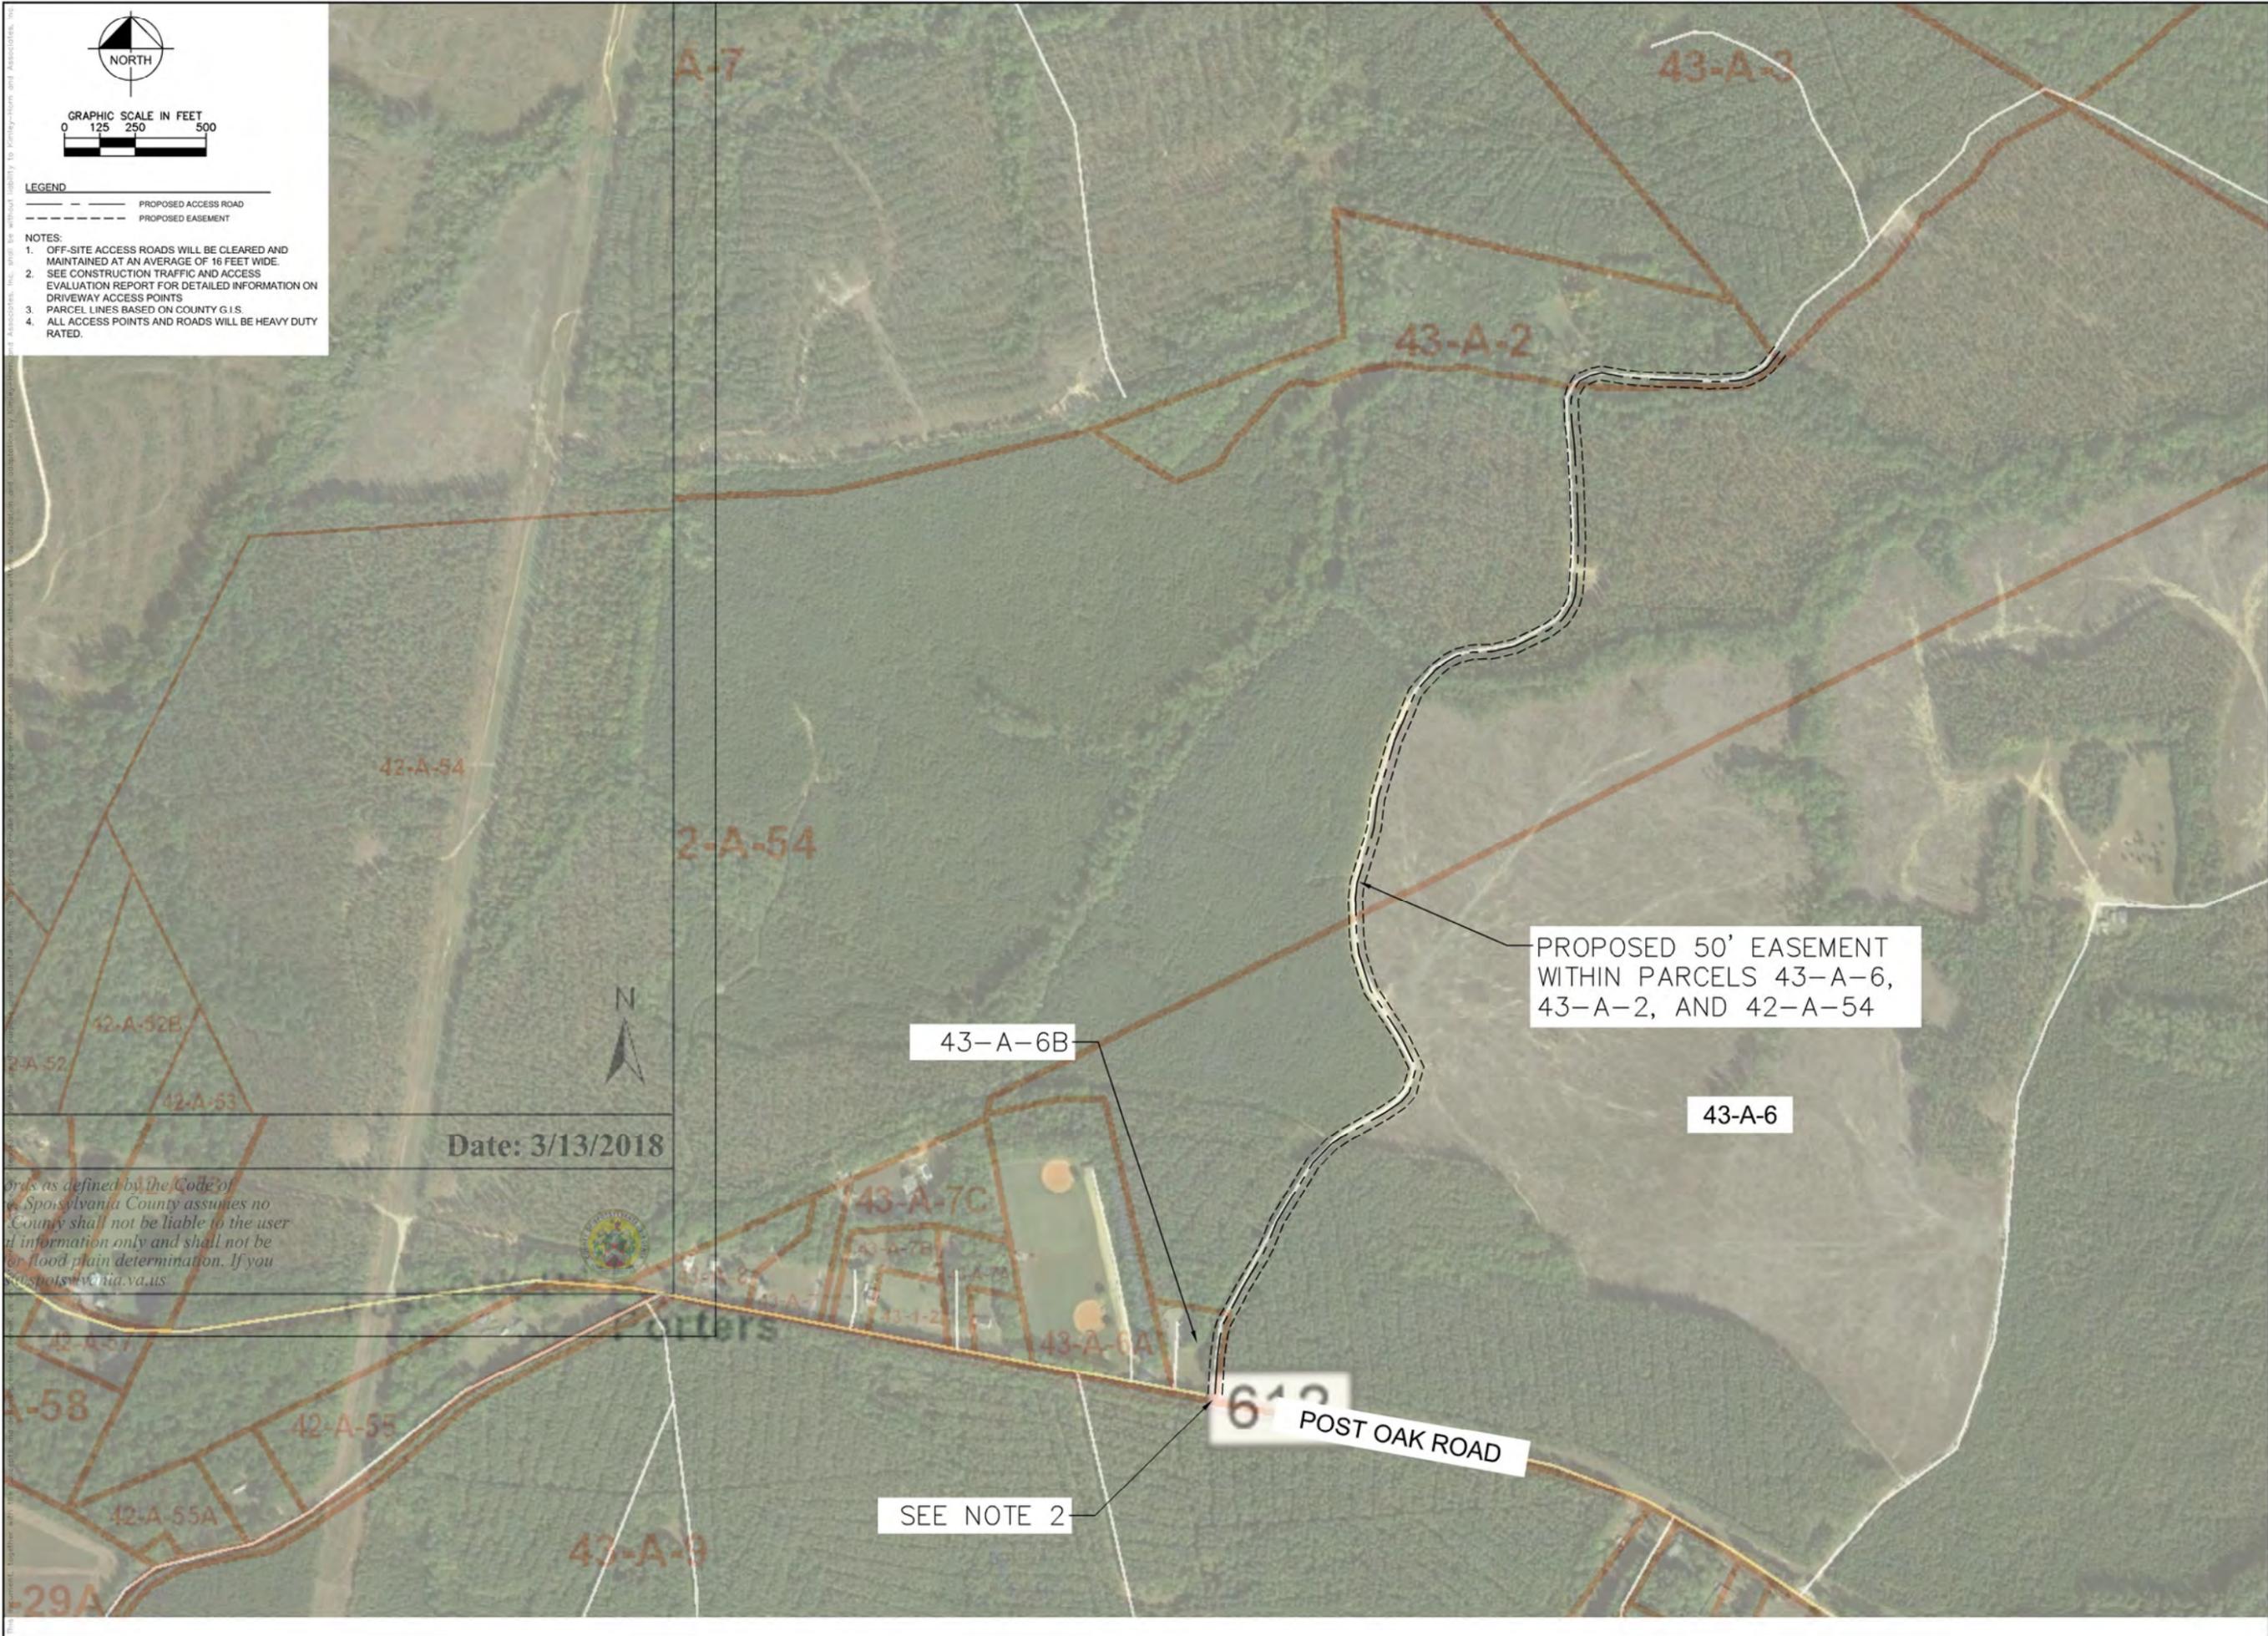

As defined by the Code of Spotsylvania County, the County shall not be liable to the user of information only and shall not be responsible for flood plain determination. If you need more information, please visit www.spotsylvania.va.us



S-POWER
 An AES and AIMCo Company
 2180 SOUTH 1300 EAST, SUITE 600
 SALT LAKE CITY, UT 84106
 PHONE: 801-679-3500 FAX: 801-679-3501
 WWW.S-POWER.COM

Kimley-Horn
 © 2018 KIMLEY-HORN AND ASSOCIATES, INC.
 11400 COMMERCE PARK DR., SUITE 400
 RESTON, VA 20191
 PHONE: 703-474-1300
 WWW.KIMLEY-HORN.COM

APPROVAL

KHA PROJECT	116626000
DATE	9/25/2018
SCALE	AS SHOWN
DESIGNED BY	JRB
DRAWN BY	JRB
CHECKED BY	SMM

SUP 18-0003
 ENTRANCE 7 EXHIBIT

SPOTSYLVANIA SOLAR
 ENERGY CENTER C
 PREPARED FOR
 S-POWER


SHEET NUMBER
 EX-AC-7

LEGEND

— PROPOSED ACCESS ROAD
 - - - PROPOSED EASEMENT

NOTES:

- OFF-SITE ACCESS ROADS WILL BE CLEARED AND MAINTAINED AT AN AVERAGE OF 16 FEET WIDE.
- SEE CONSTRUCTION TRAFFIC AND ACCESS EVALUATION REPORT FOR DETAILED INFORMATION ON DRIVEWAY ACCESS POINTS
- PARCEL LINES BASED ON COUNTY G.I.S.
- ALL ACCESS POINTS AND ROADS WILL BE HEAVY DUTY RATED.

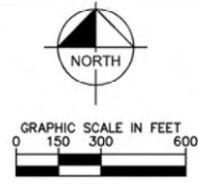

APPROVAL


KHA PROJECT	116626000
DATE	9/25/2018
SCALE	AS SHOWN
DESIGNED BY	JRB
DRAWN BY	JRB
CHECKED BY	SMM

SUP 18-0003
 ENTRANCE 8 EXHIBIT

SPOTSYLVANIA SOLAR
 ENERGY CENTER C
 PREPARED FOR
 S-POWER


SHEET NUMBER
 EX-AC-8

This document, together with the concepts and designs presented herein, is intended only for the specific purpose and client for which it was prepared. Reuse of any part of this document without written authorization and adaptation by Kimley-Horn and Associates, Inc. shall be without liability to Kimley-Horn and Associates, Inc.

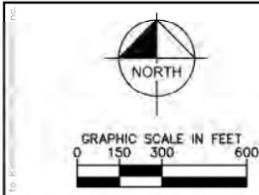

LEGEND
 — PROPOSED ACCESS ROAD
 - - - PROPOSED EASEMENT

- NOTES:**
1. OFF-SITE ACCESS ROADS WILL BE CLEARED AND MAINTAINED AT AN AVERAGE OF 16 FEET WIDE.
 2. SEE CONSTRUCTION TRAFFIC AND ACCESS EVALUATION REPORT FOR DETAILED INFORMATION ON DRIVEWAY ACCESS POINTS.
 3. PARCEL LINES BASED ON COUNTY G.I.S.
 4. ALL ACCESS POINTS AND ROADS WILL BE HEAVY DUTY RATED.

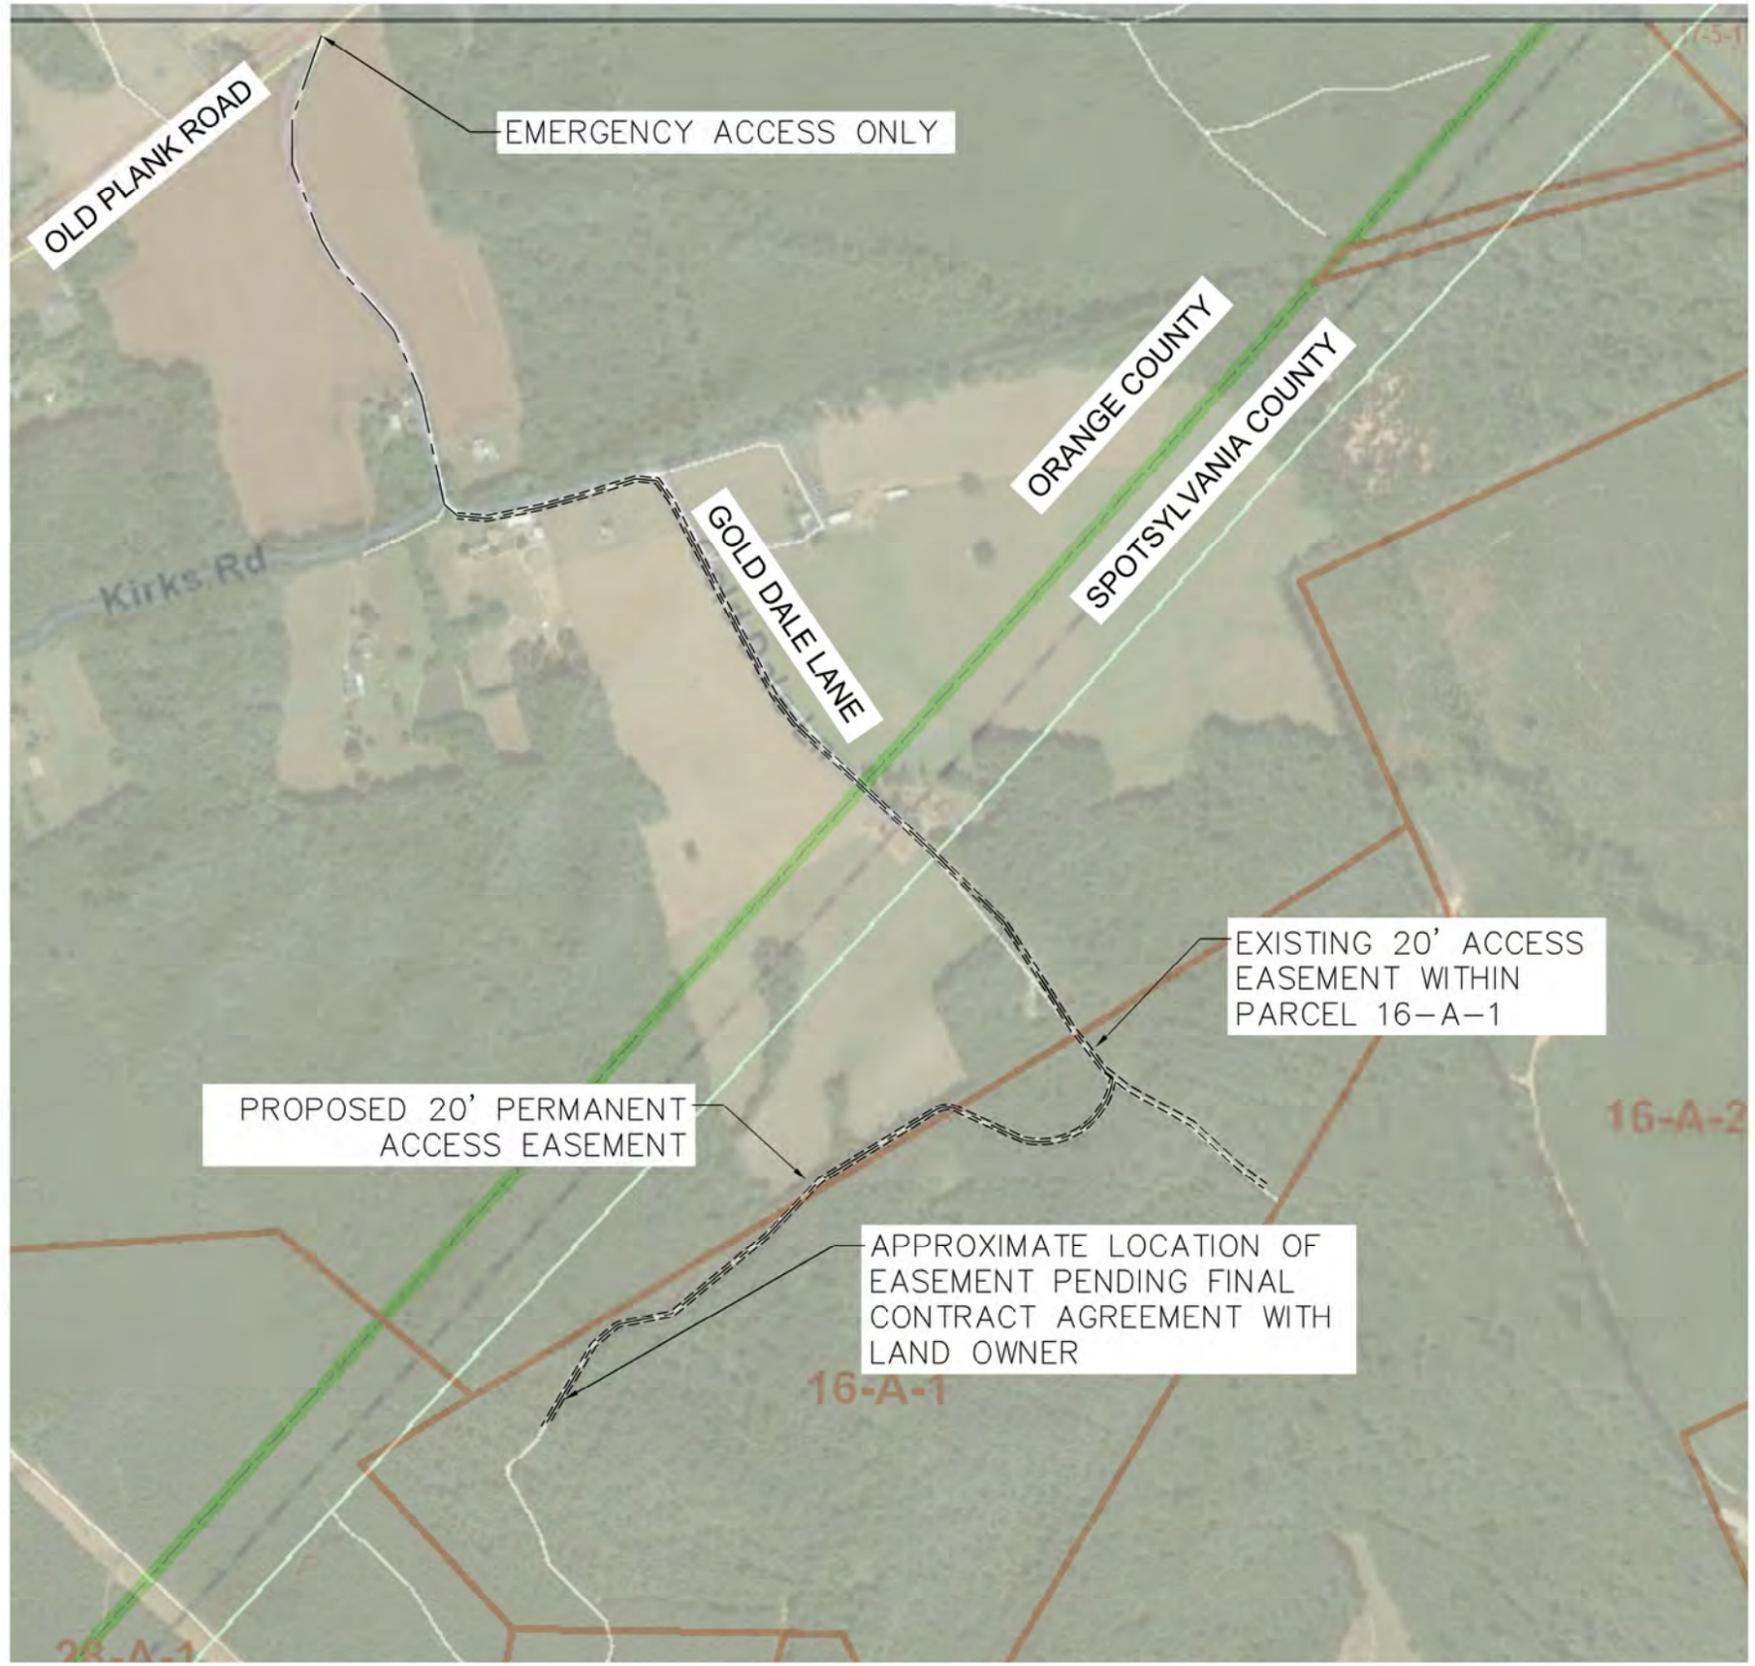

This drawing was prepared by S-POWER, an Equal Opportunity Employer, and is intended only for the specific purpose and client for which it was prepared. Please do not rely on this drawing for any other purpose. All rights reserved. © 2018 S-POWER.

S-POWER
 An AES and AIMCo Company
 2180 SOUTH 1300 EAST, SUITE B00
 SALT LAKE CITY, UT 84108
 PHONE: 801-679-3500, FAX: 801-679-3501
 WWW.SPOWER.COM

Kimley-Horn
 © 2018 KIMLEY-HORN AND ASSOCIATES, INC.
 11400 COMMERCE PARK DR., SUITE 400
 RESTON, VA 20191
 PHONE: 703-474-1300
 WWW.KIMLEY-HORN.COM

APPROVAL

KHA PROJECT	116626000
DATE	9/25/2018
SCALE	AS SHOWN
DESIGNED BY	JRB
DRAWN BY	JRB
CHECKED BY	SMM

SUP 18-0003
 ENTRANCE 9 EXHIBIT

SPOTSYLVANIA SOLAR
 ENERGY CENTER C
 PREPARED FOR
 S-POWER

SHEET NUMBER
 EX-AC-9